



**Interior Trim**

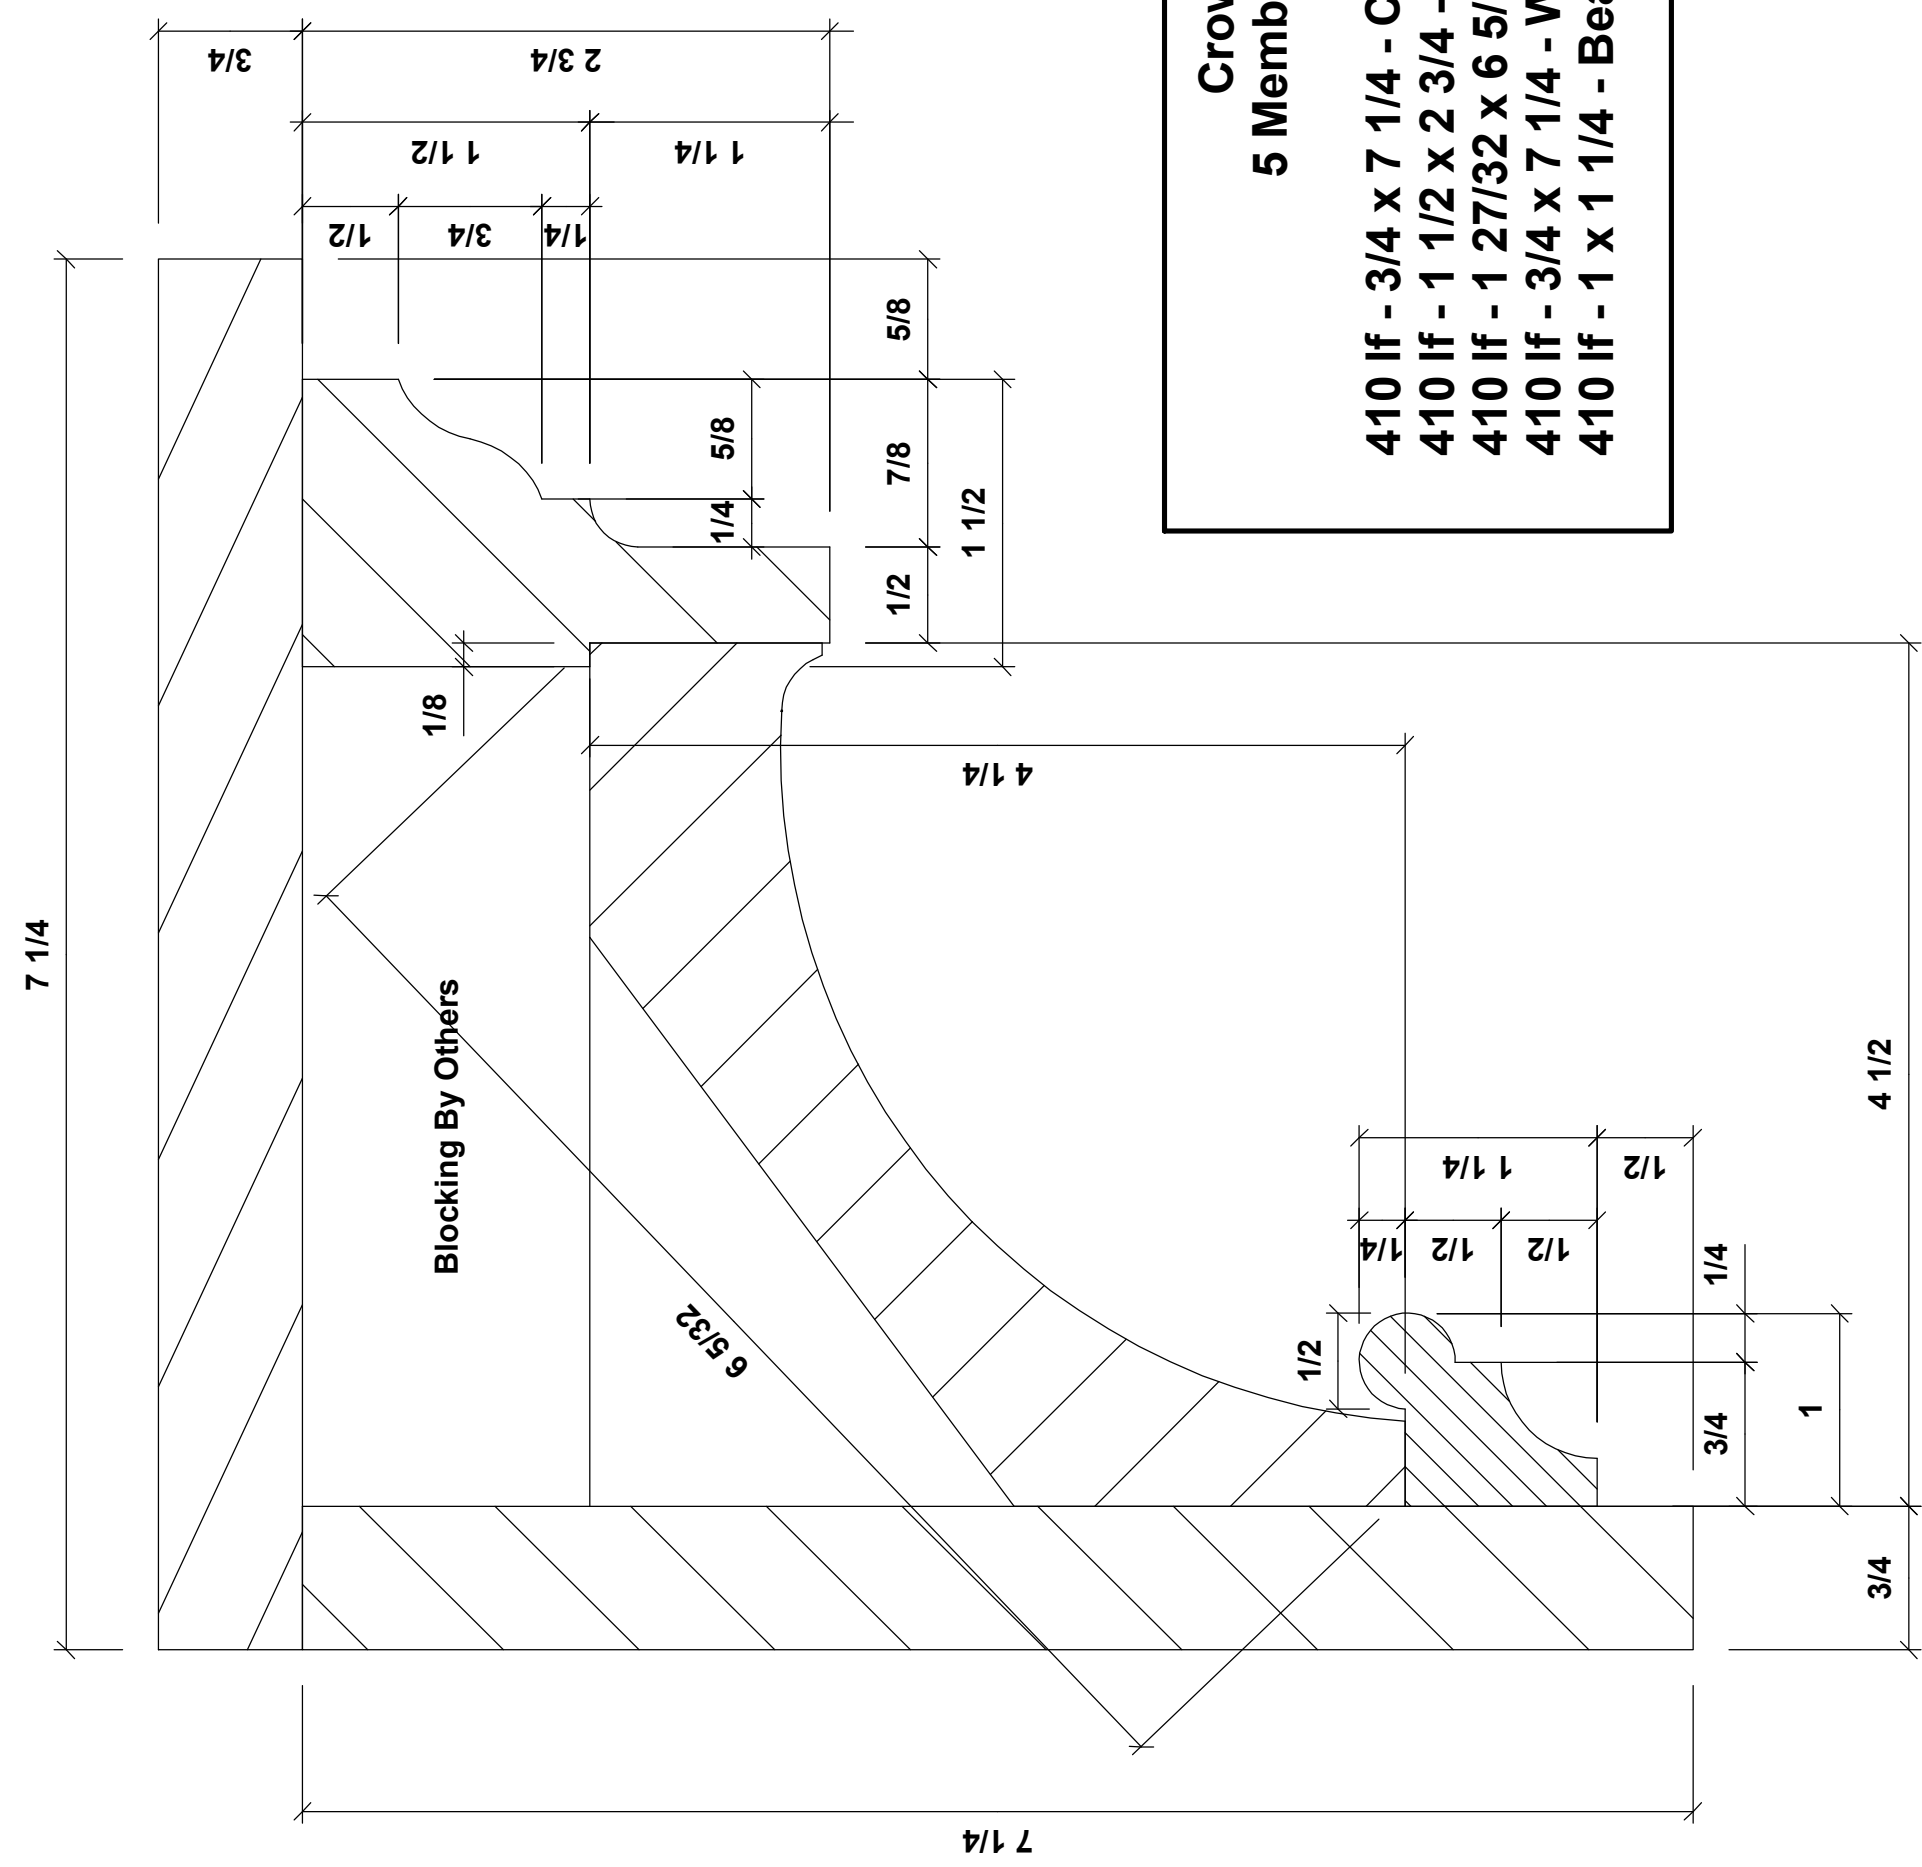


**Crown 'A'**  
 5 Member Crown

410 If - 3/4 x 7 1/4 - Ceiling Member (S4S)  
 410 If - 1 1/2 x 2 3/4 - Moulding  
 410 If - 1 27/32 x 6 5/32 - Crown  
 410 If - 3/4 x 7 1/4 - Wall Member (S4S)  
 410 If - 1 x 1 1/4 - Beaded Bottom Member

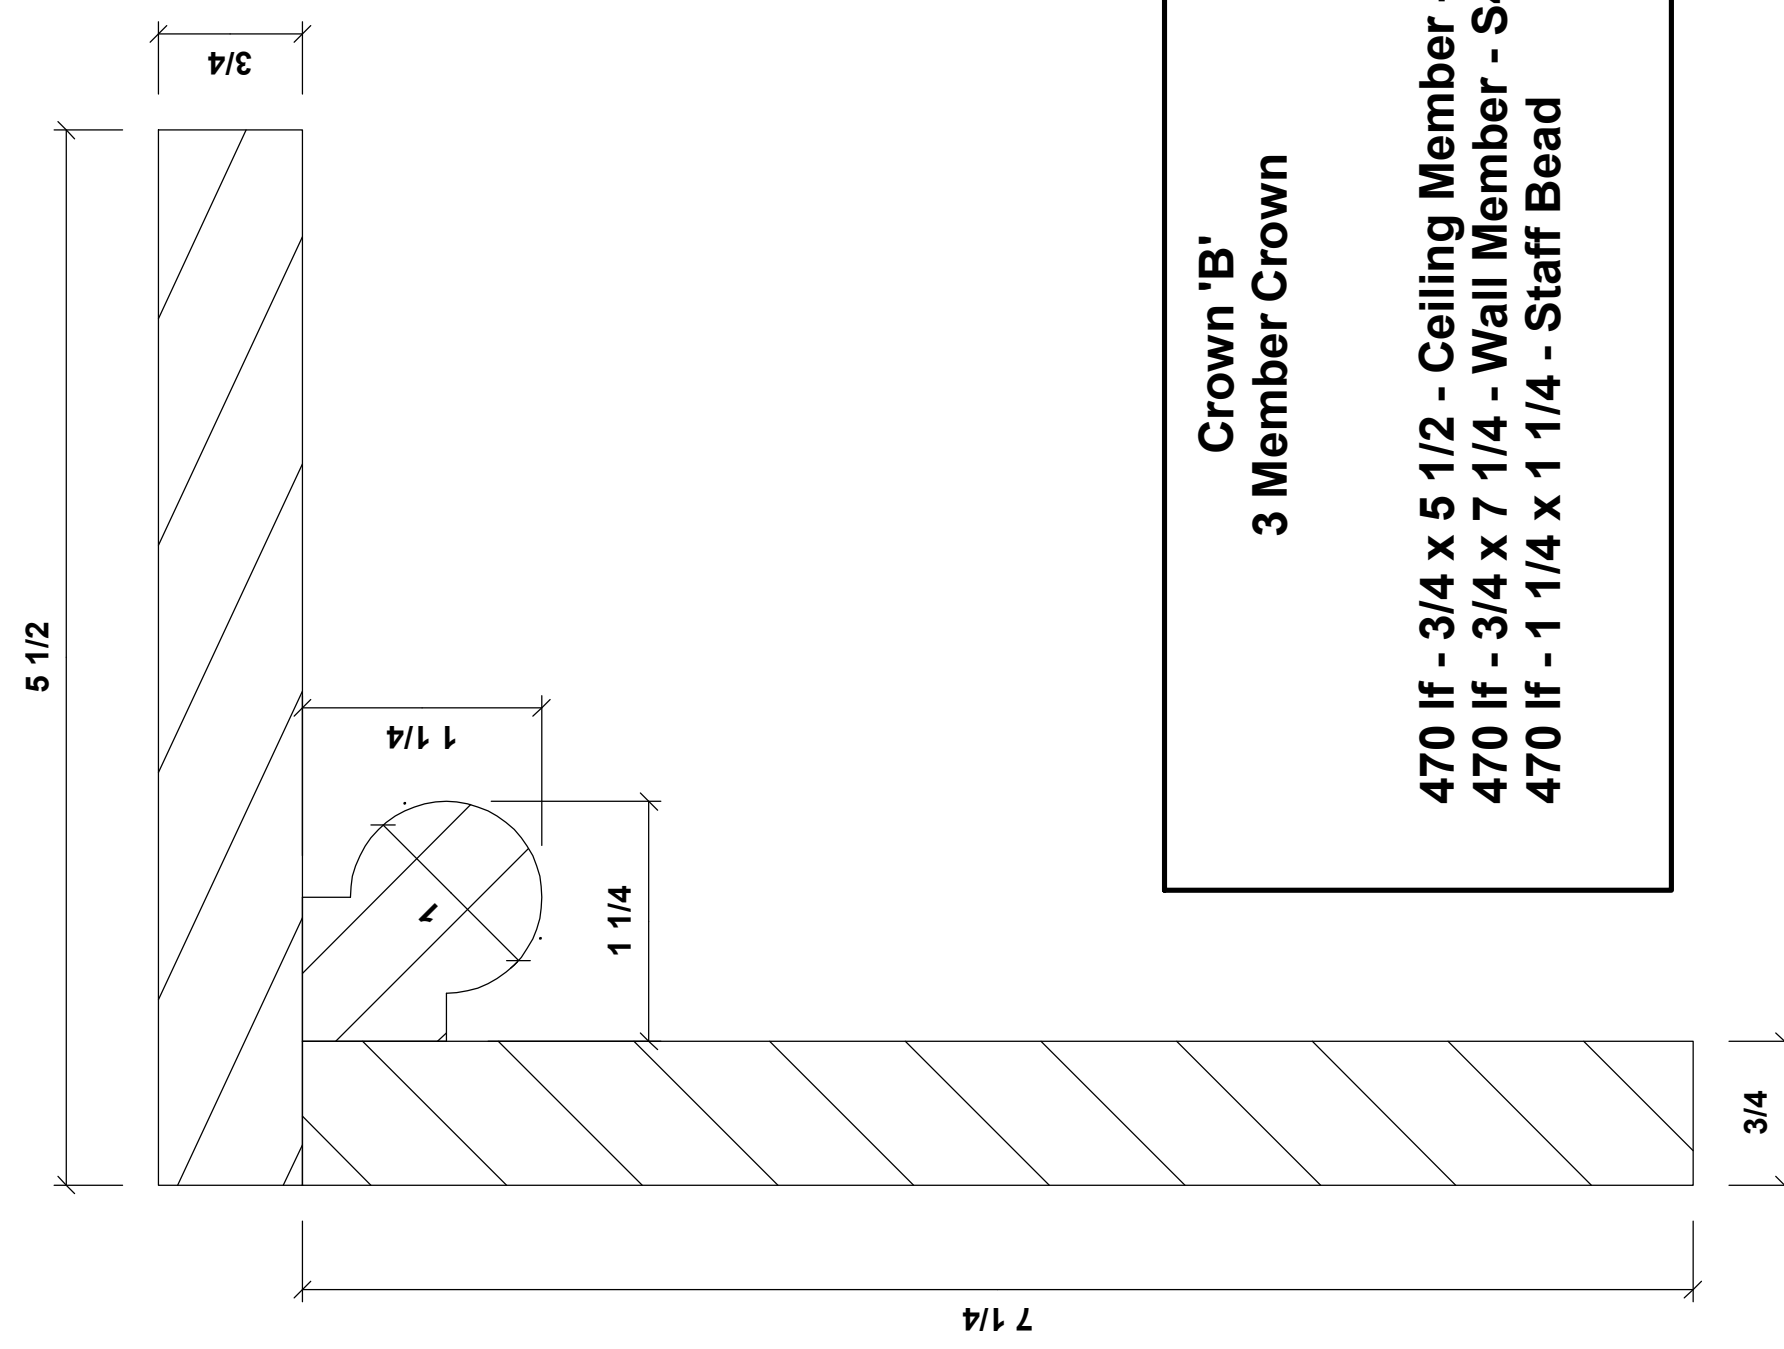


**Crown 'B'**  
 3 Member Crown

470 If - 3/4 x 5 1/2 - Ceiling Member - S4S  
 470 If - 3/4 x 7 1/4 - Wall Member - S4S  
 470 If - 1 1/4 x 1 1/4 - Staff Bead

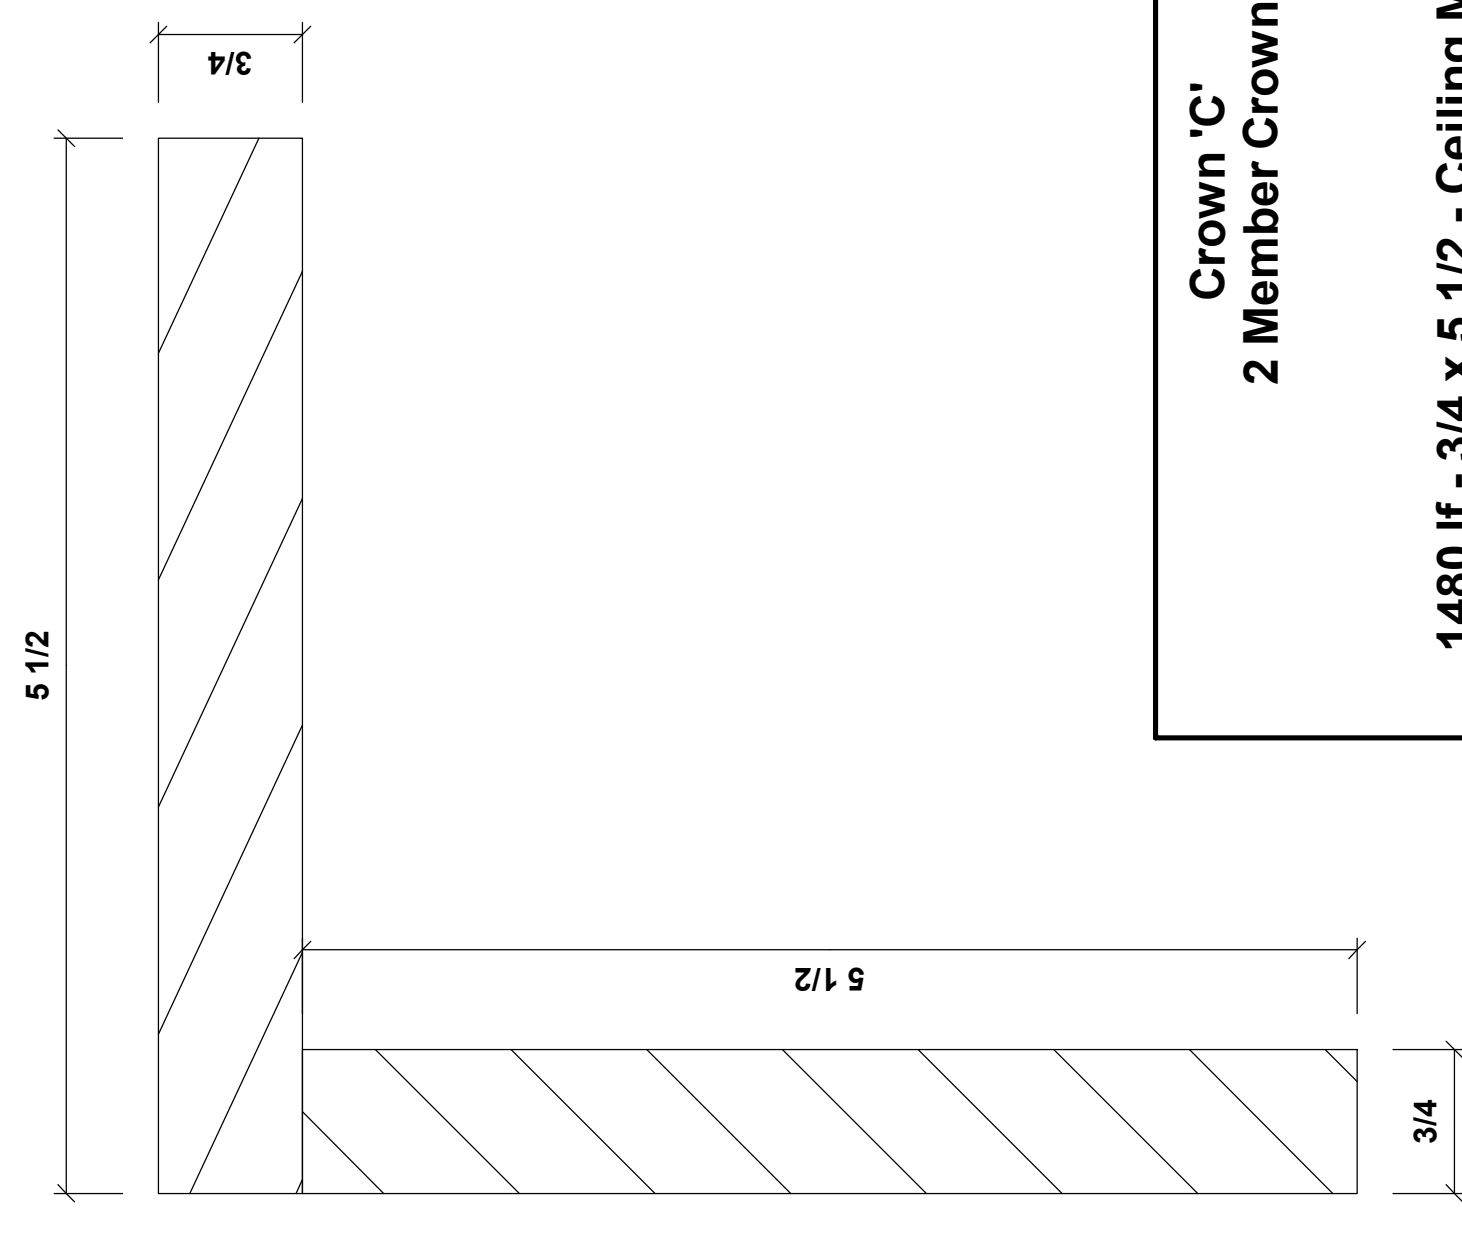


**Crown 'C'**  
 2 Member Crown

1480 If - 3/4 x 5 1/2 - Ceiling Member - S4S  
 1480 If - 3/4 x 5 1/2 - Wall Member - S4S

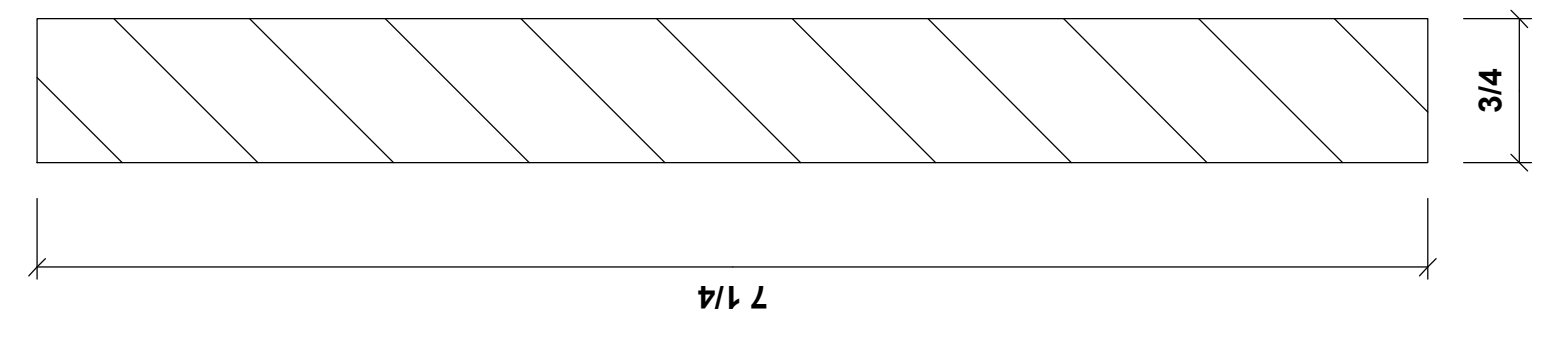

**S4S Crown**

50 If - 3/4 x 7 1/4 - @ Kate's Sitting Room  
 105 If - 3/4 x 7 1/4 - @ Master Bedroom Ceiling  
 Total = 155 If

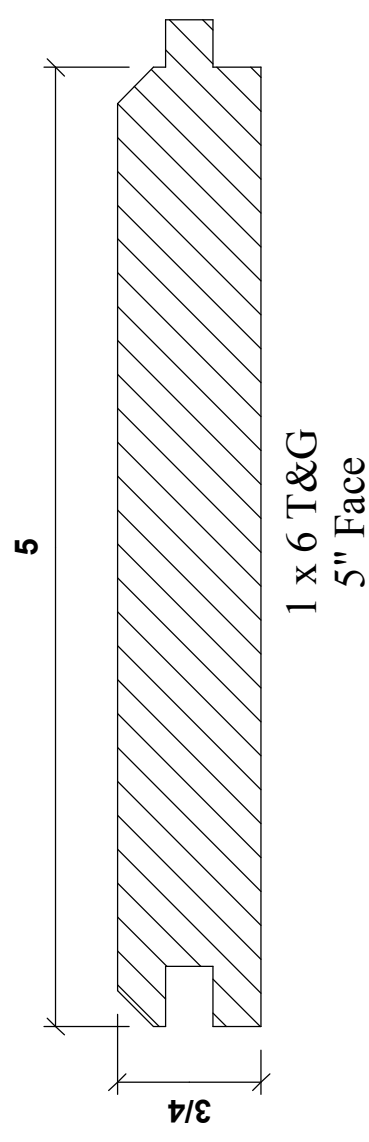

**1 x 6 V.J. T&G (5" Face)**

1540 If - @ Master Ceiling Only  
 (T&G @ Breakfast Room Walls will be submitted as a Separate Package)

**General Note:**  
 Please Specify Lengths. If Lengths are not Specified we will send Random 12' thru 16's.

**Notes:**

1. All material is Paint Grade Poplar.
2. All Poplar Material is to Receive 1 Coat of Primer on the Back and Prime/Sand/Prime Finish on the Front.
3. This is the Ceiling Trim as a Package. The remaining Interior trim including the Dining Room Ceiling material will be submitted as separate packages.