
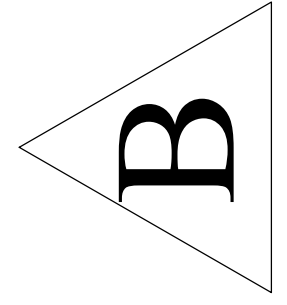
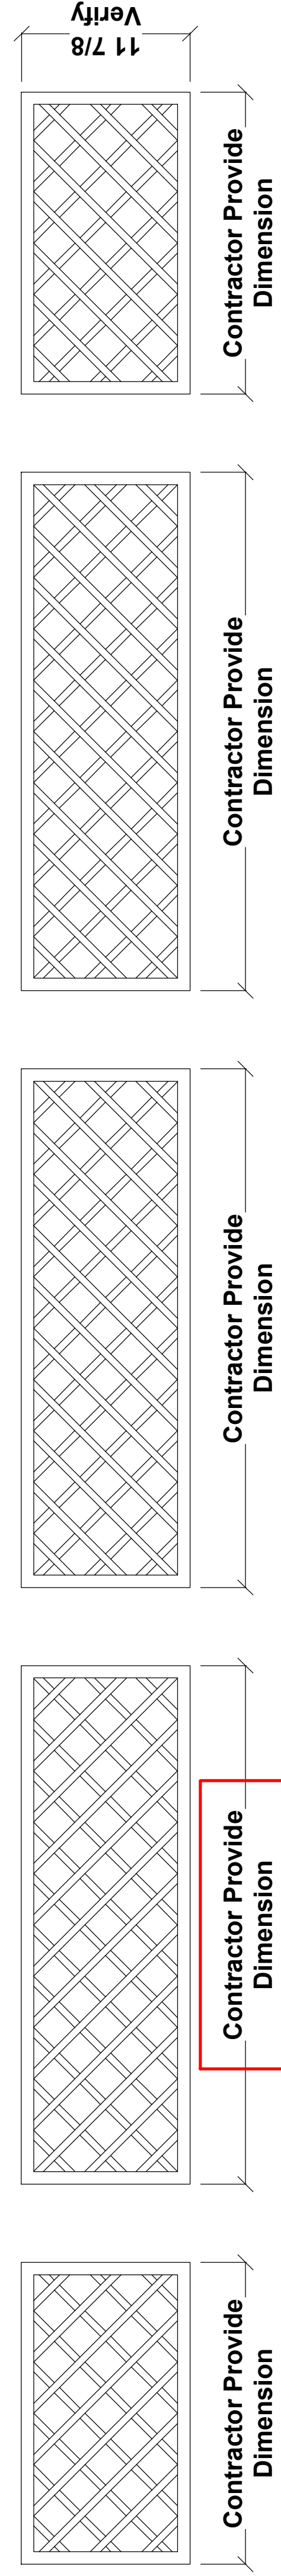


Construction Set

Dining Room


REVISED

REVISED







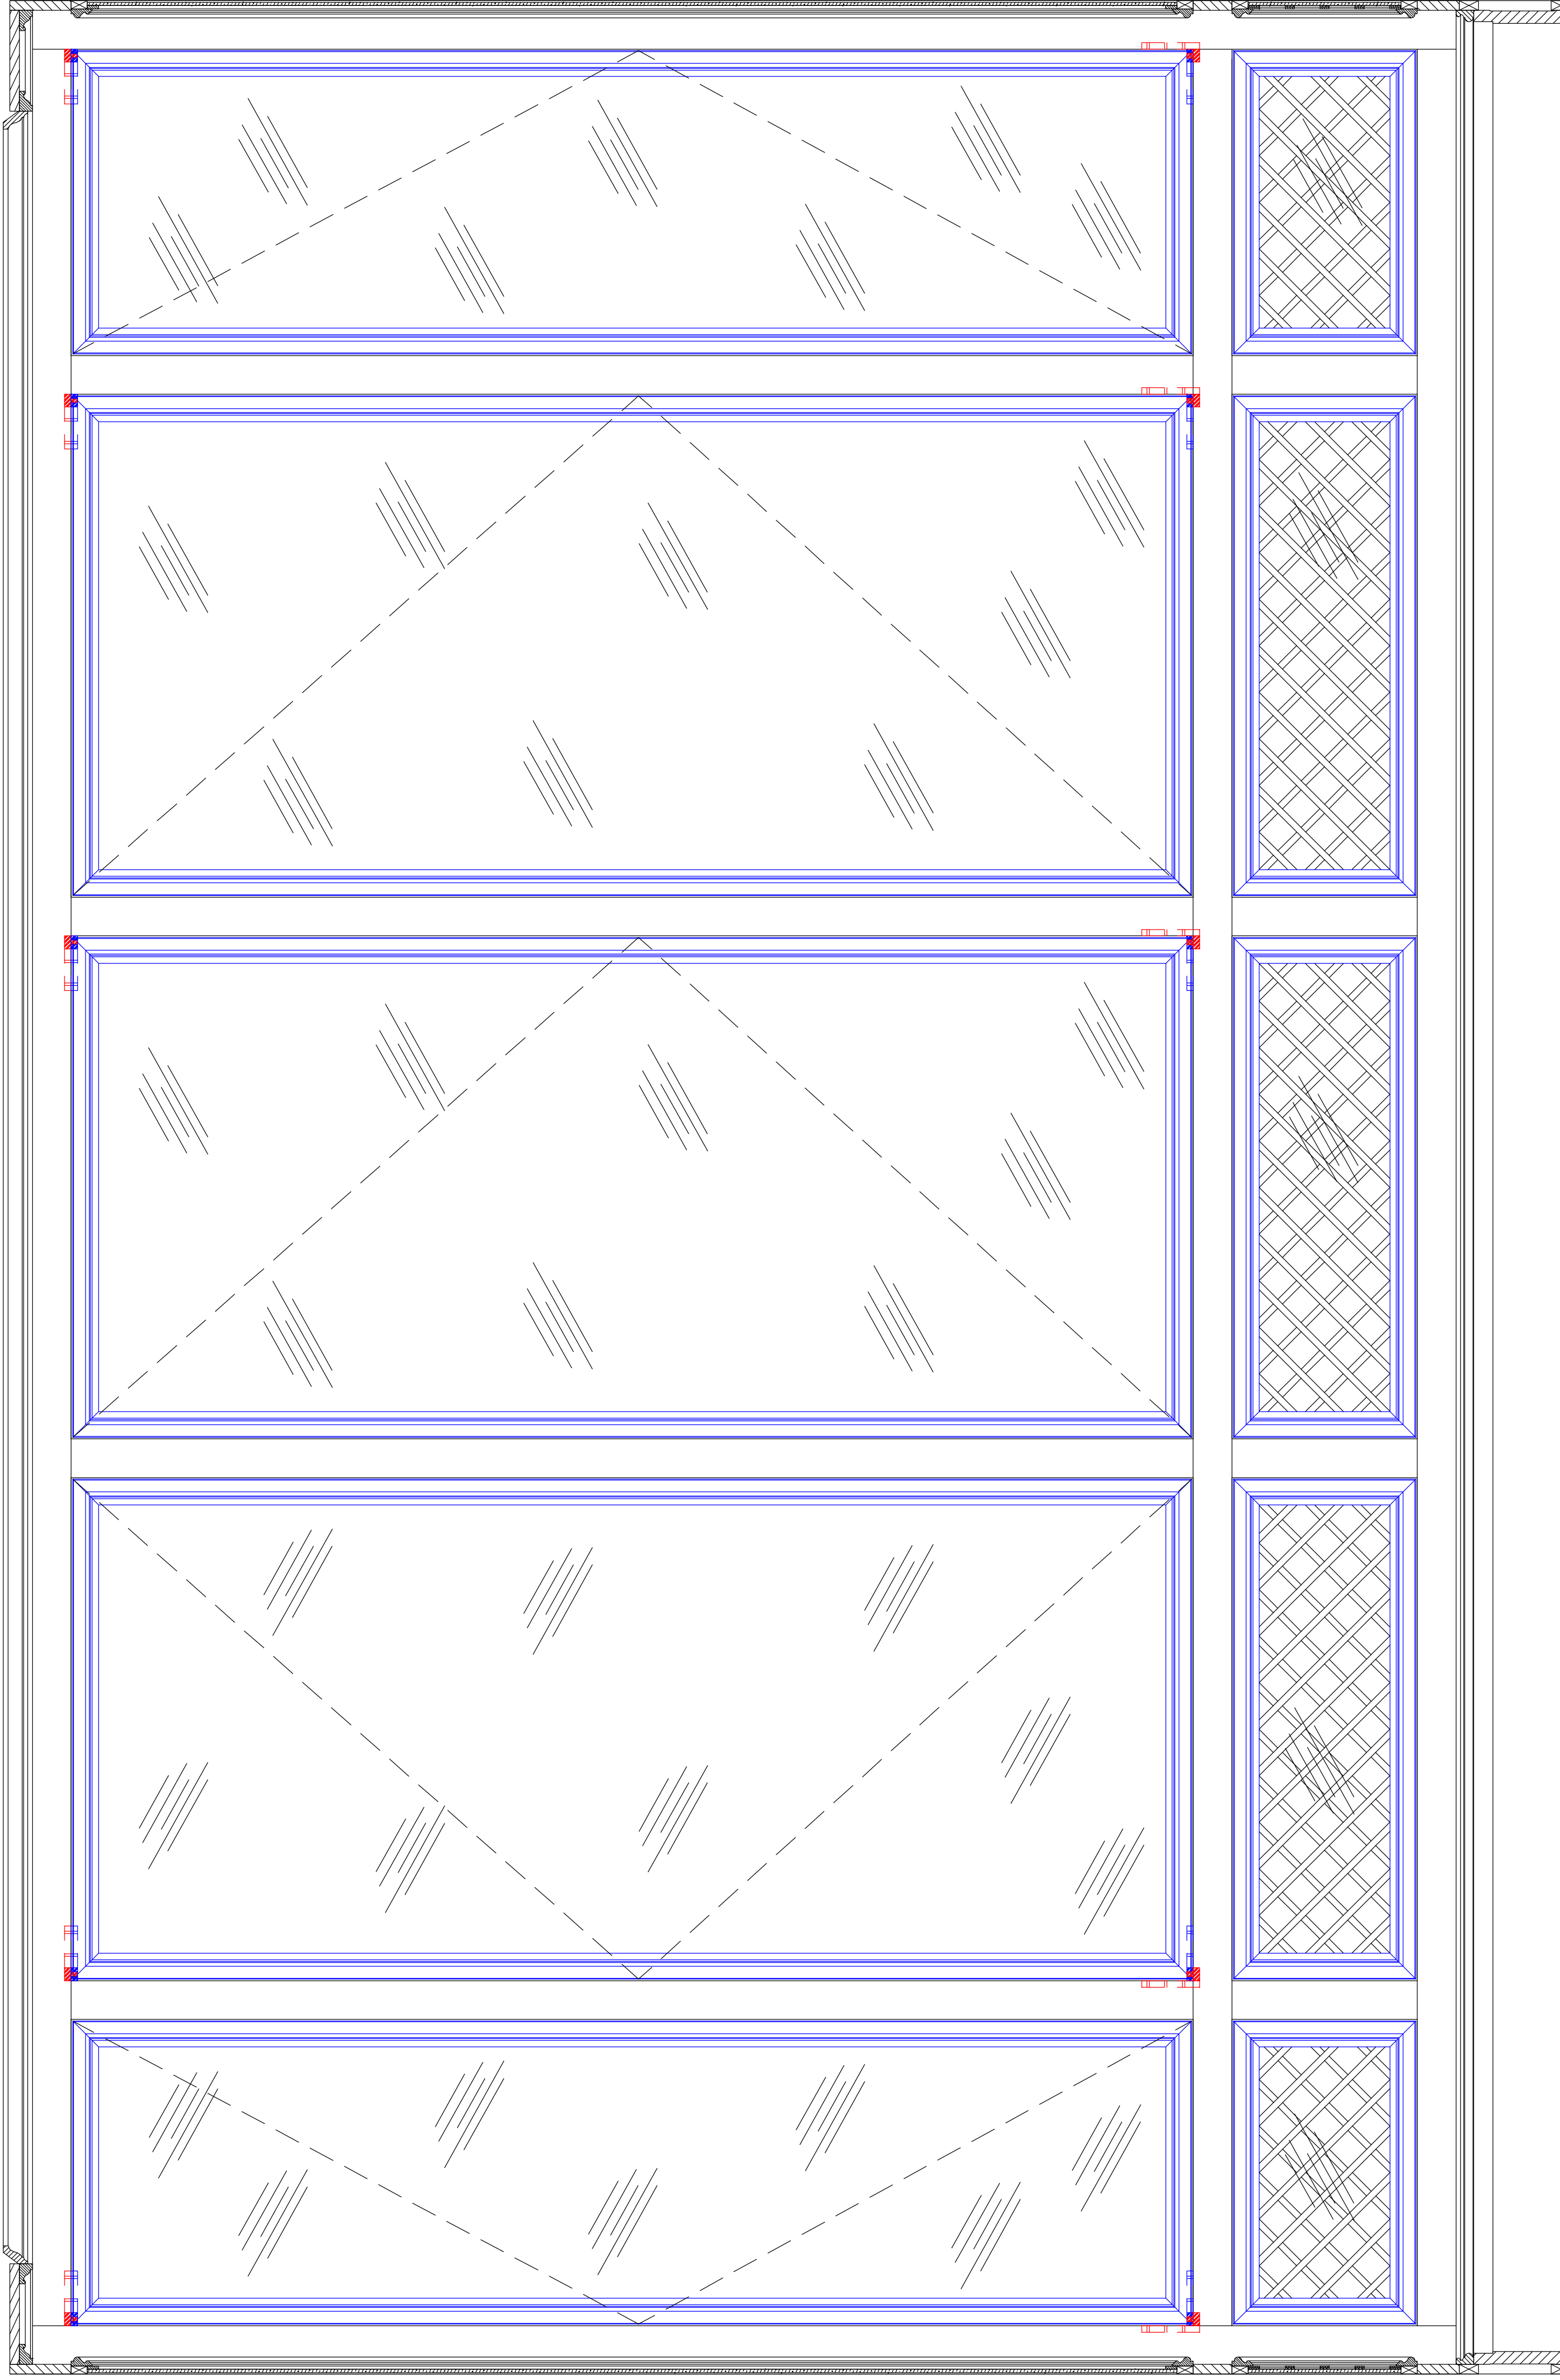


Dining Room

Construction Set

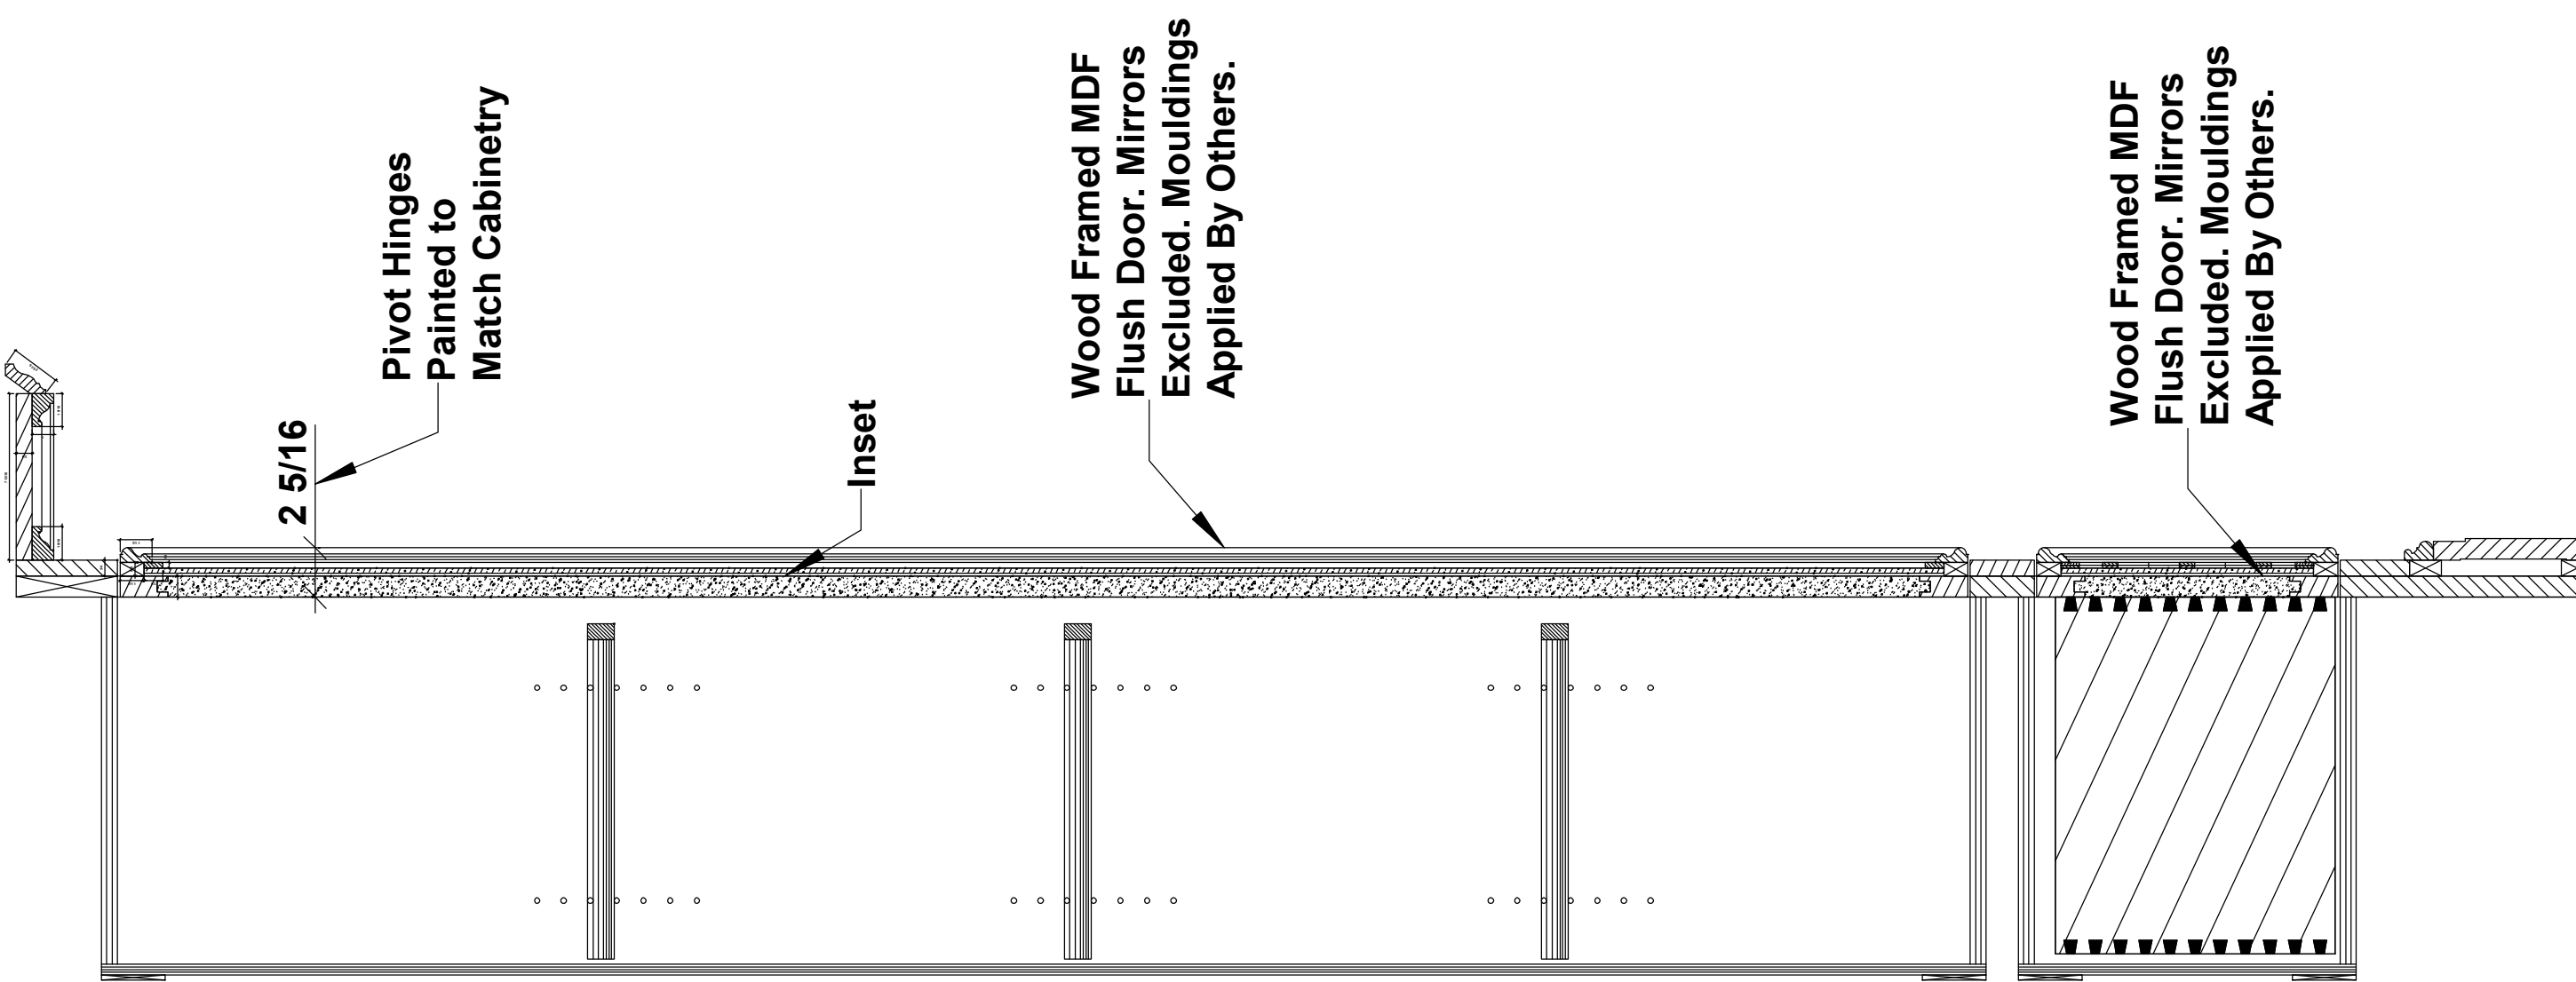





REVISED

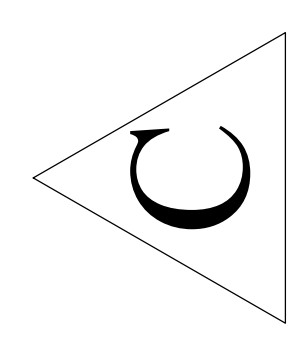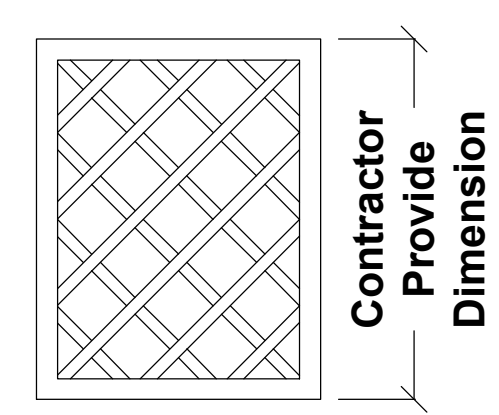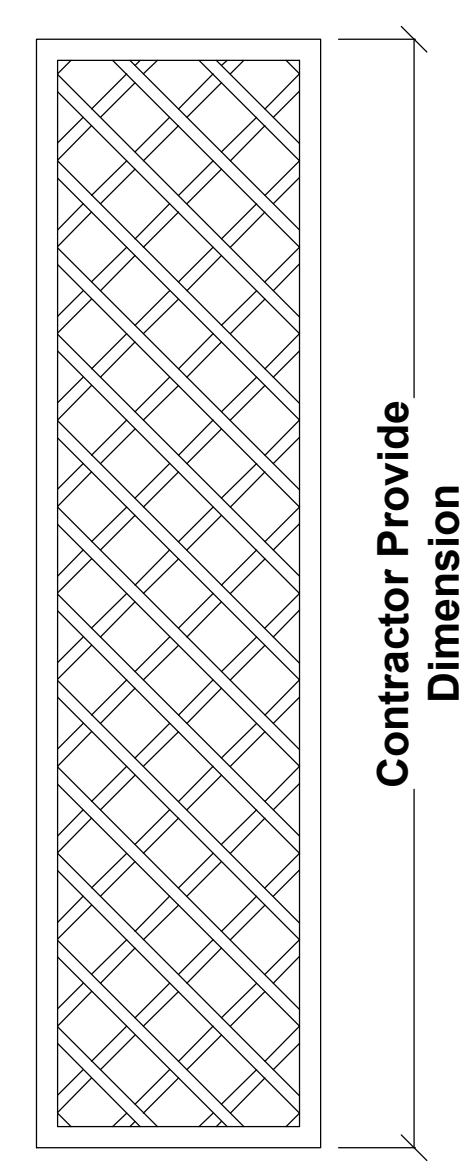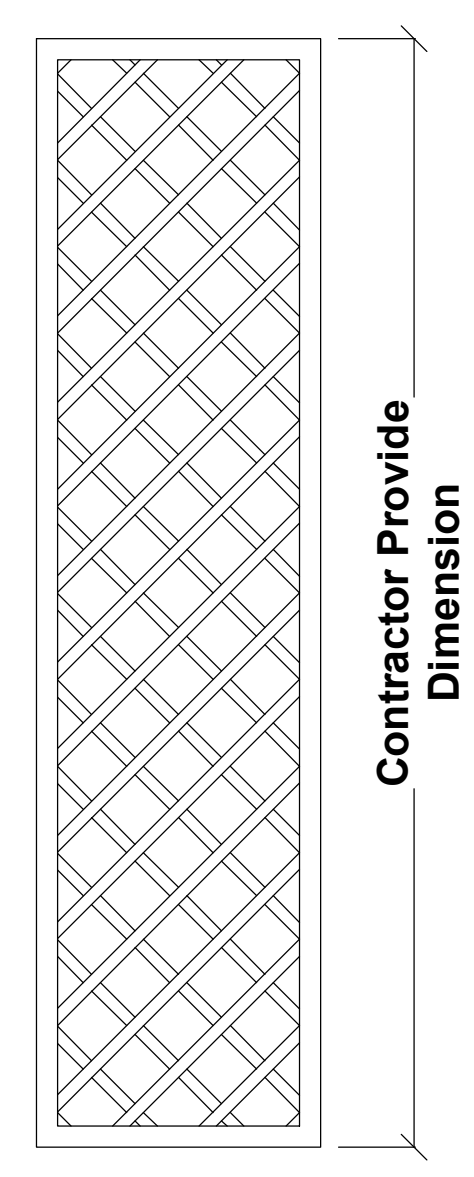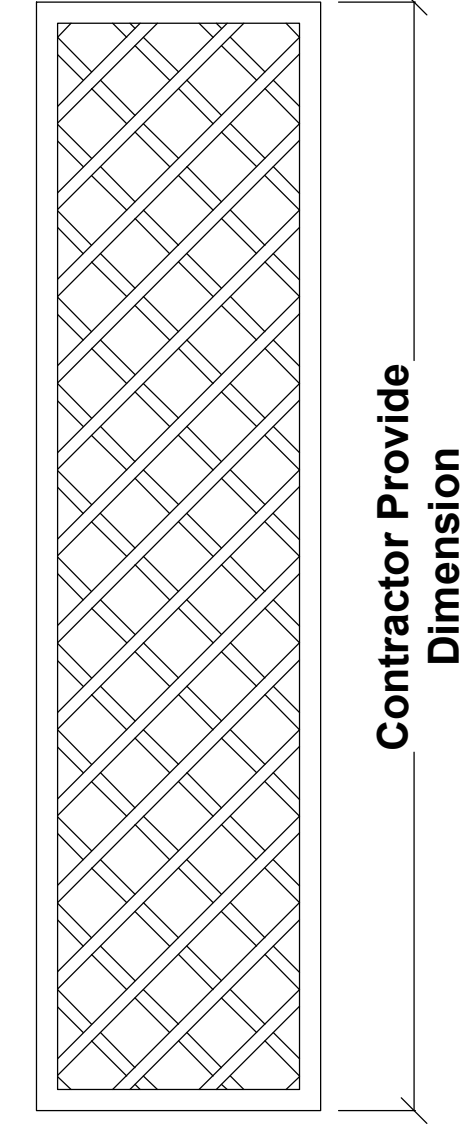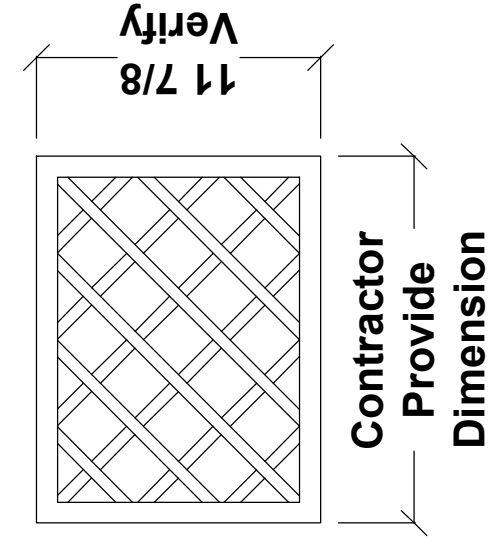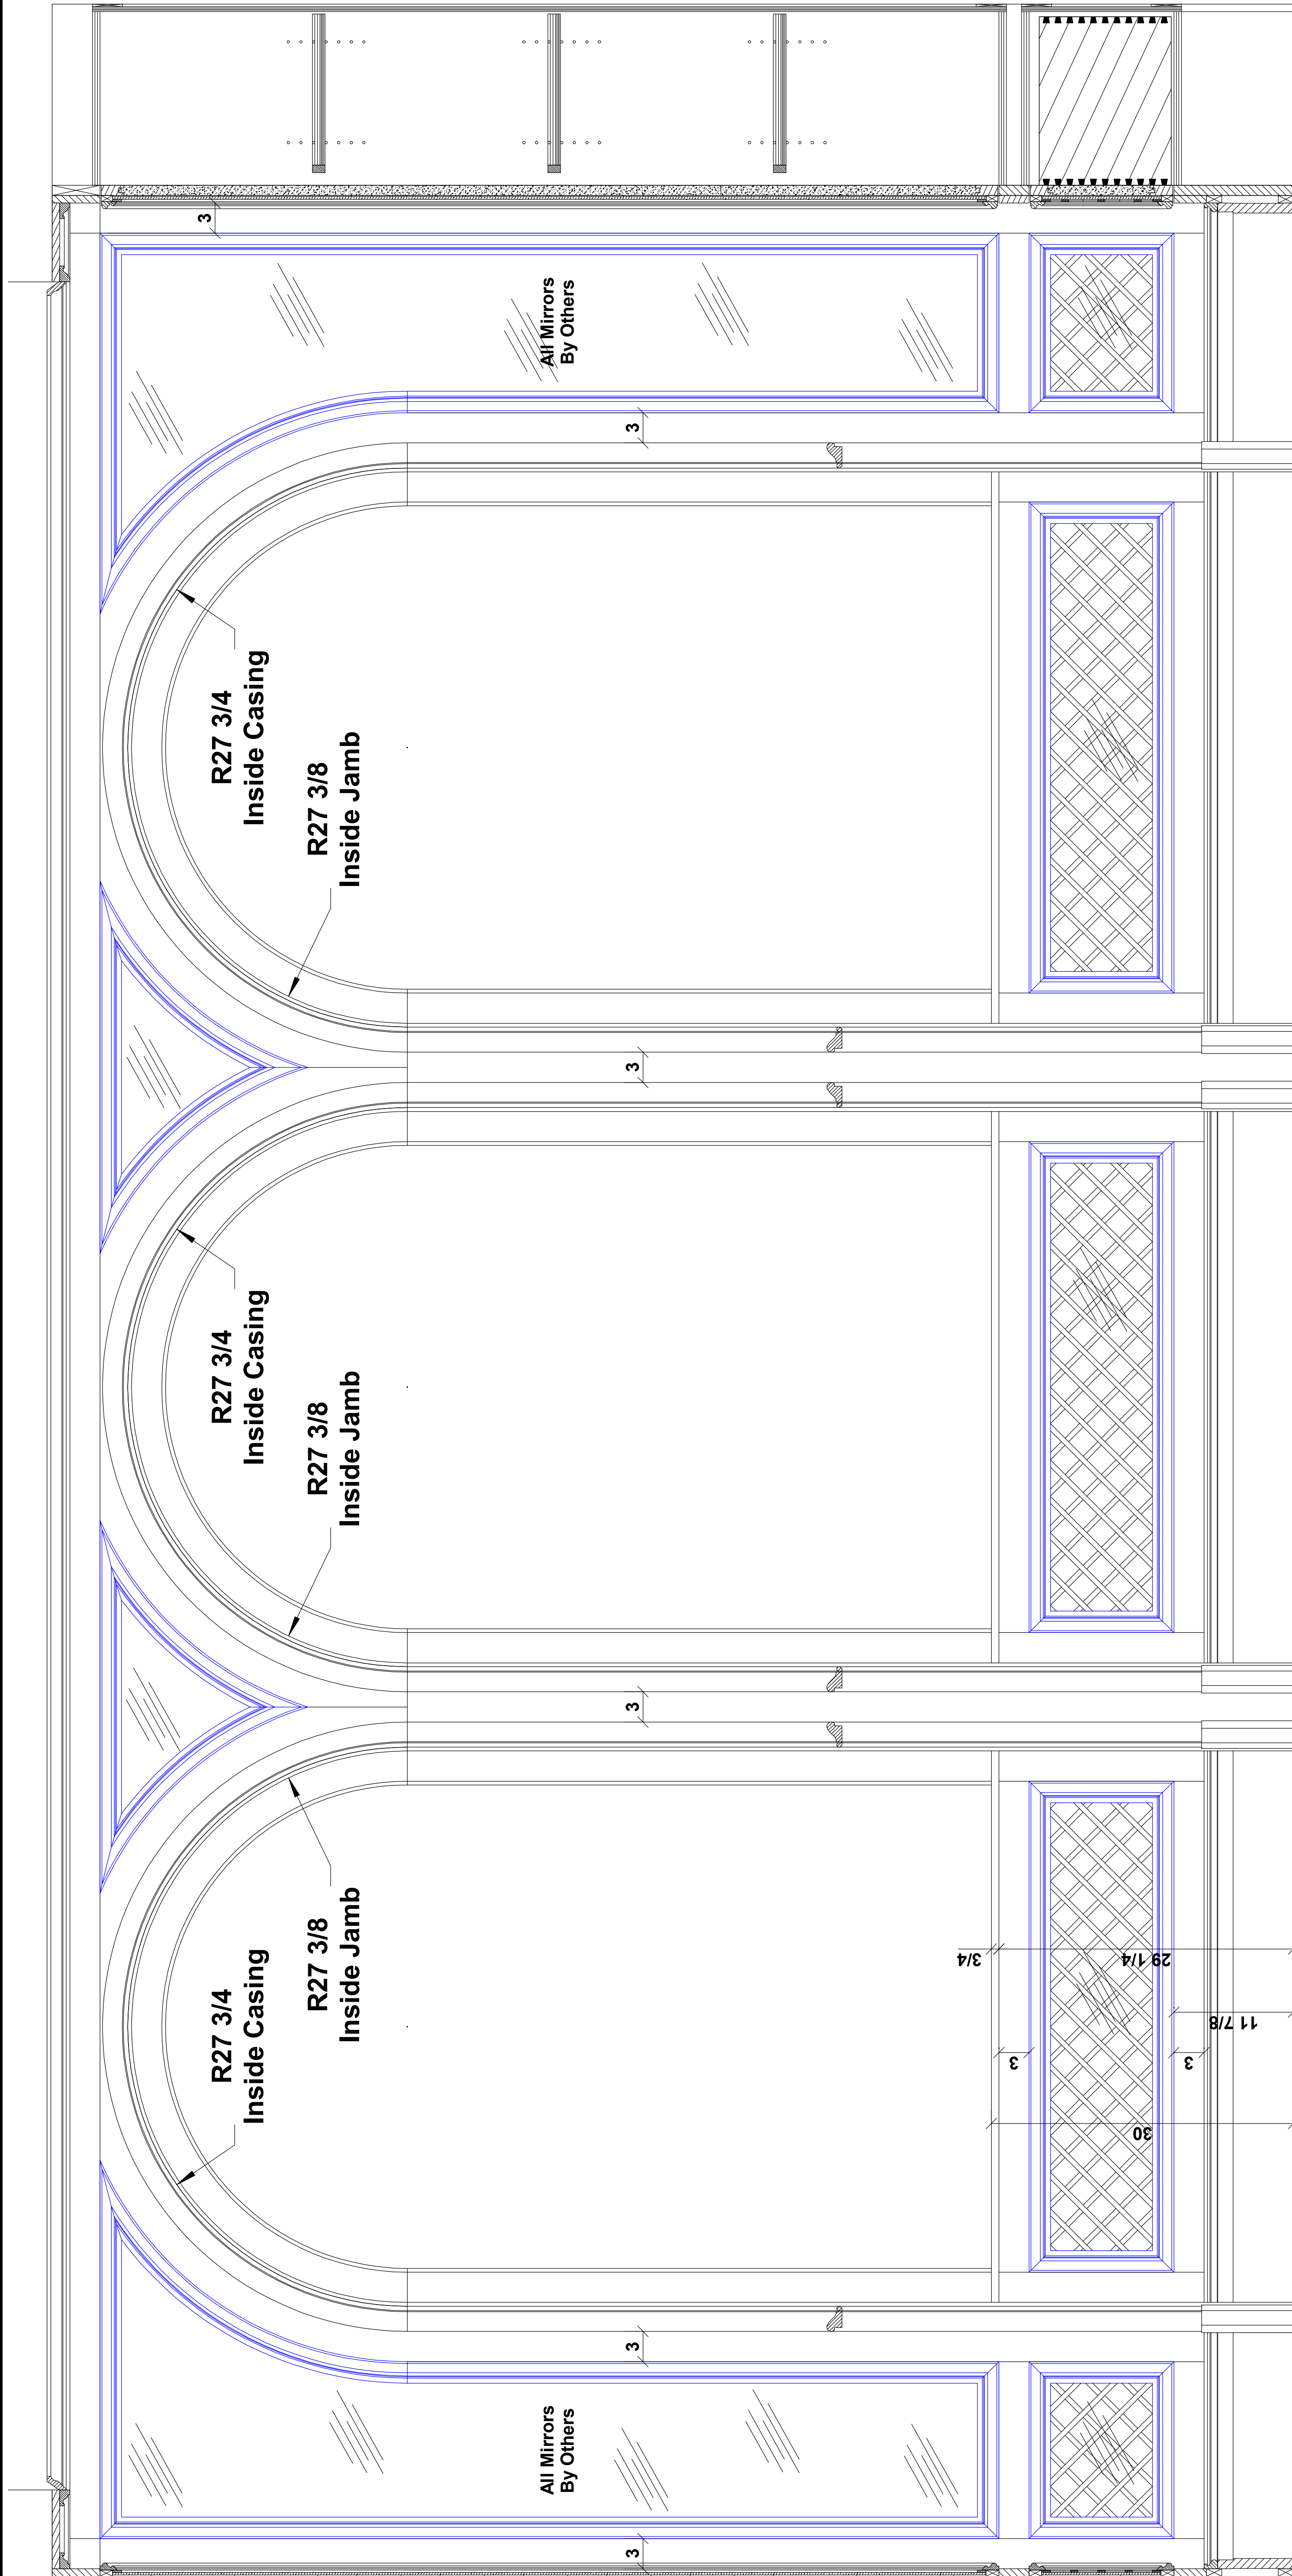



Dining Room

Construction Set


REVISED

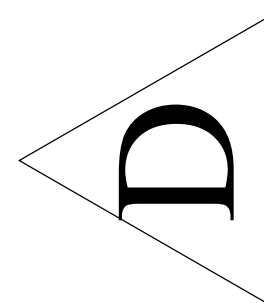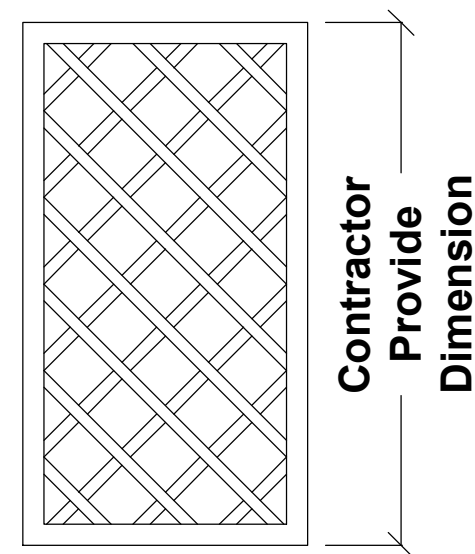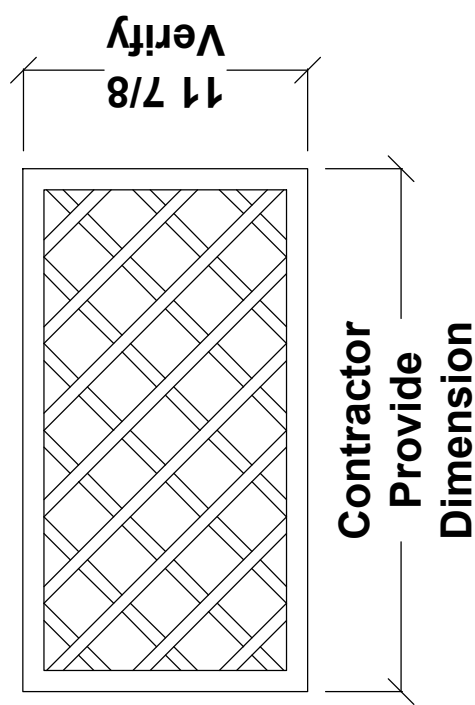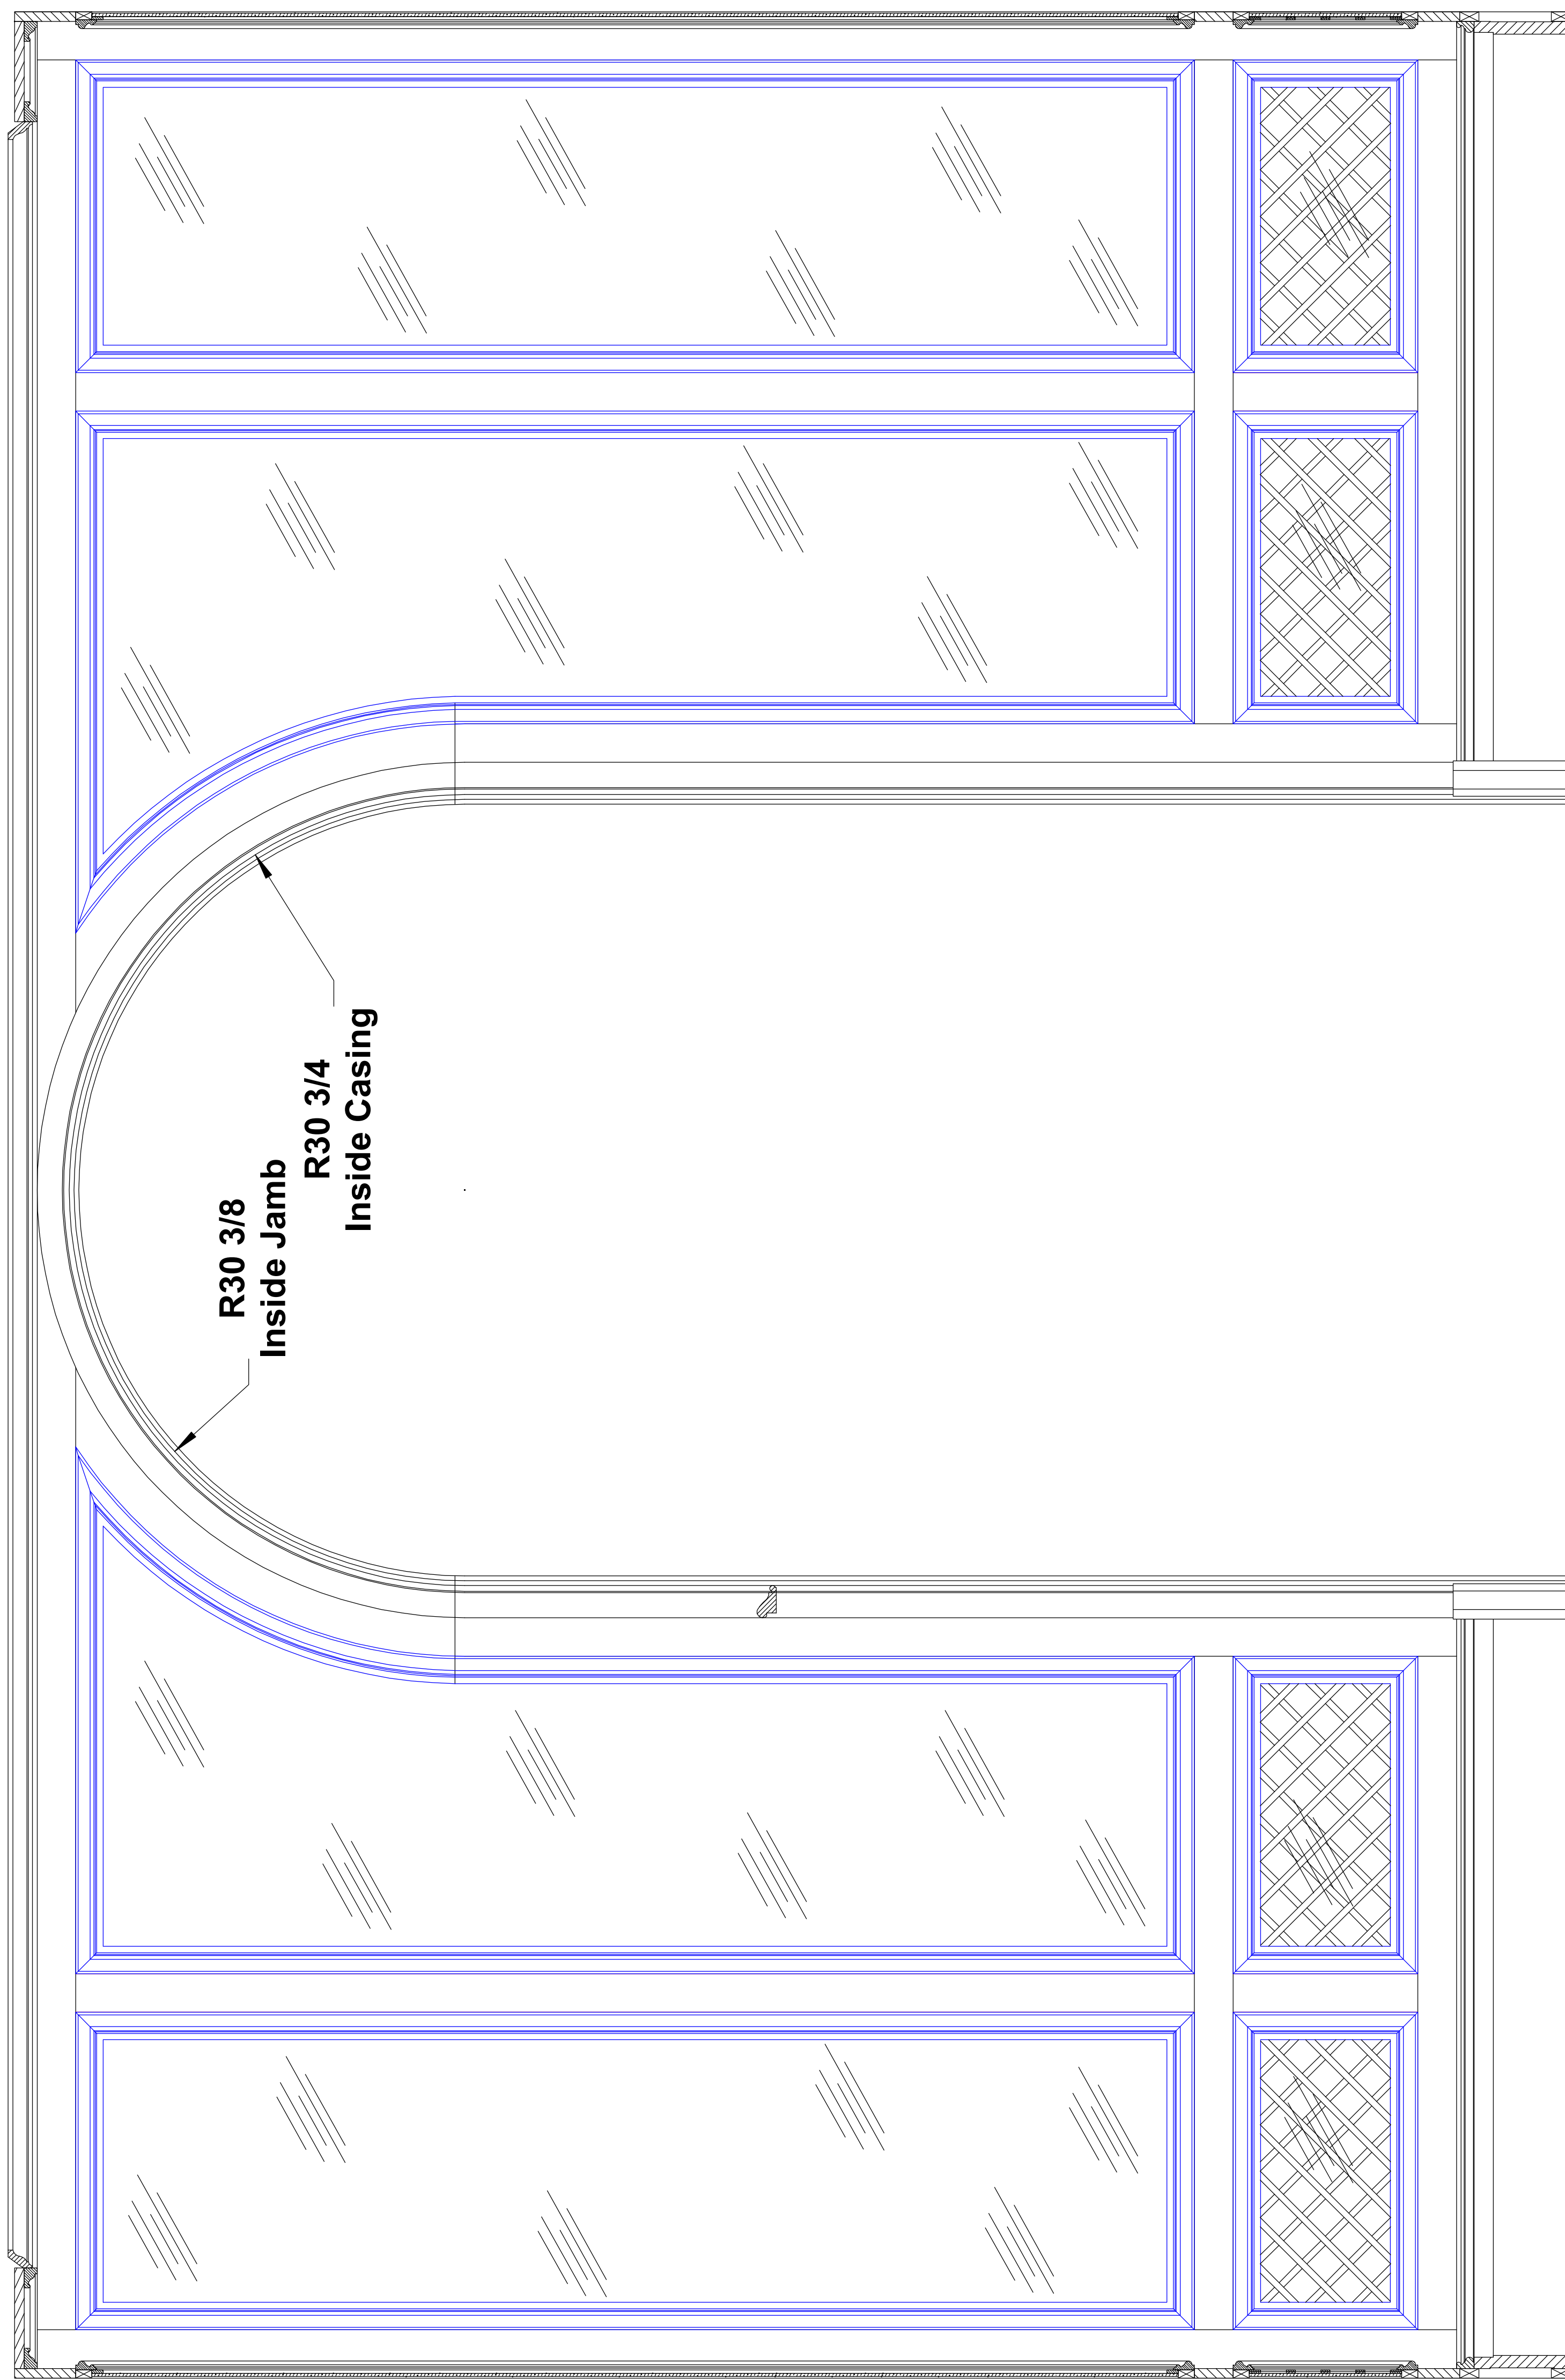


Dining Room

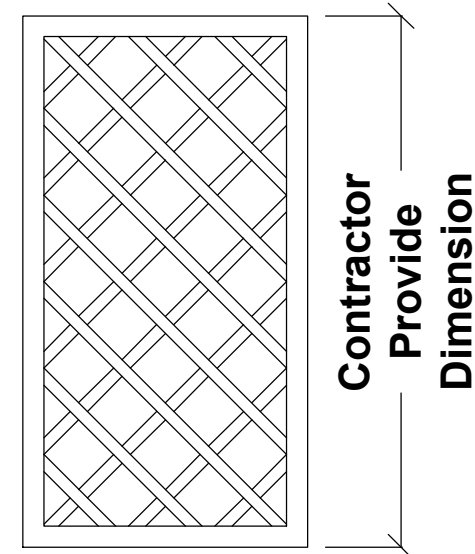
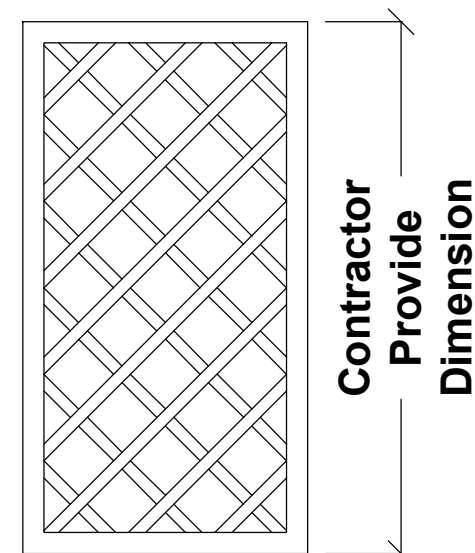


Construction Set

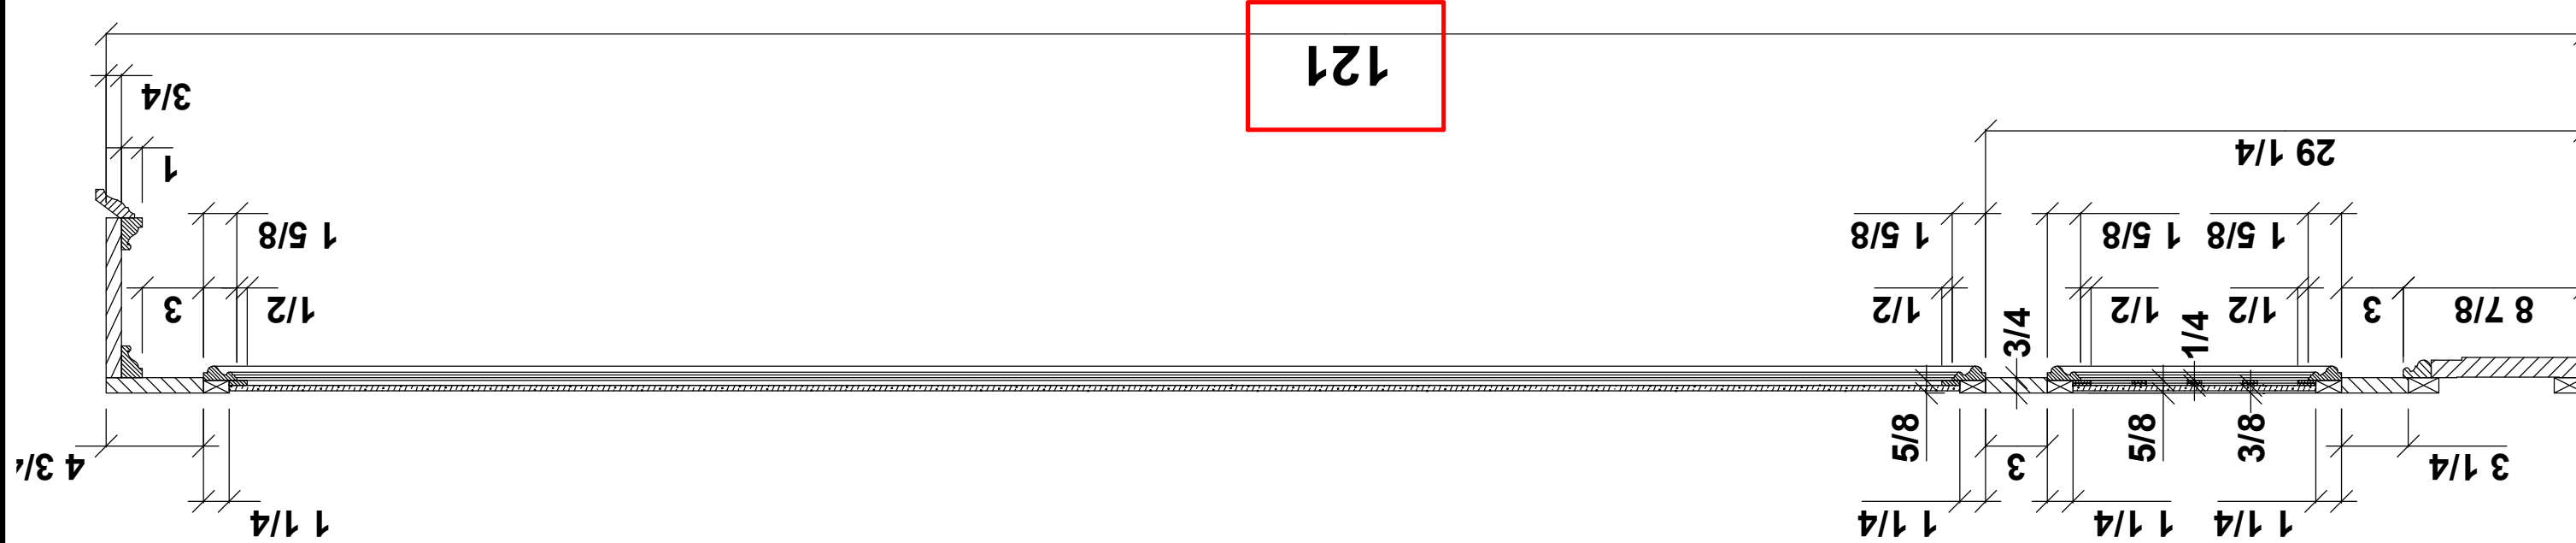

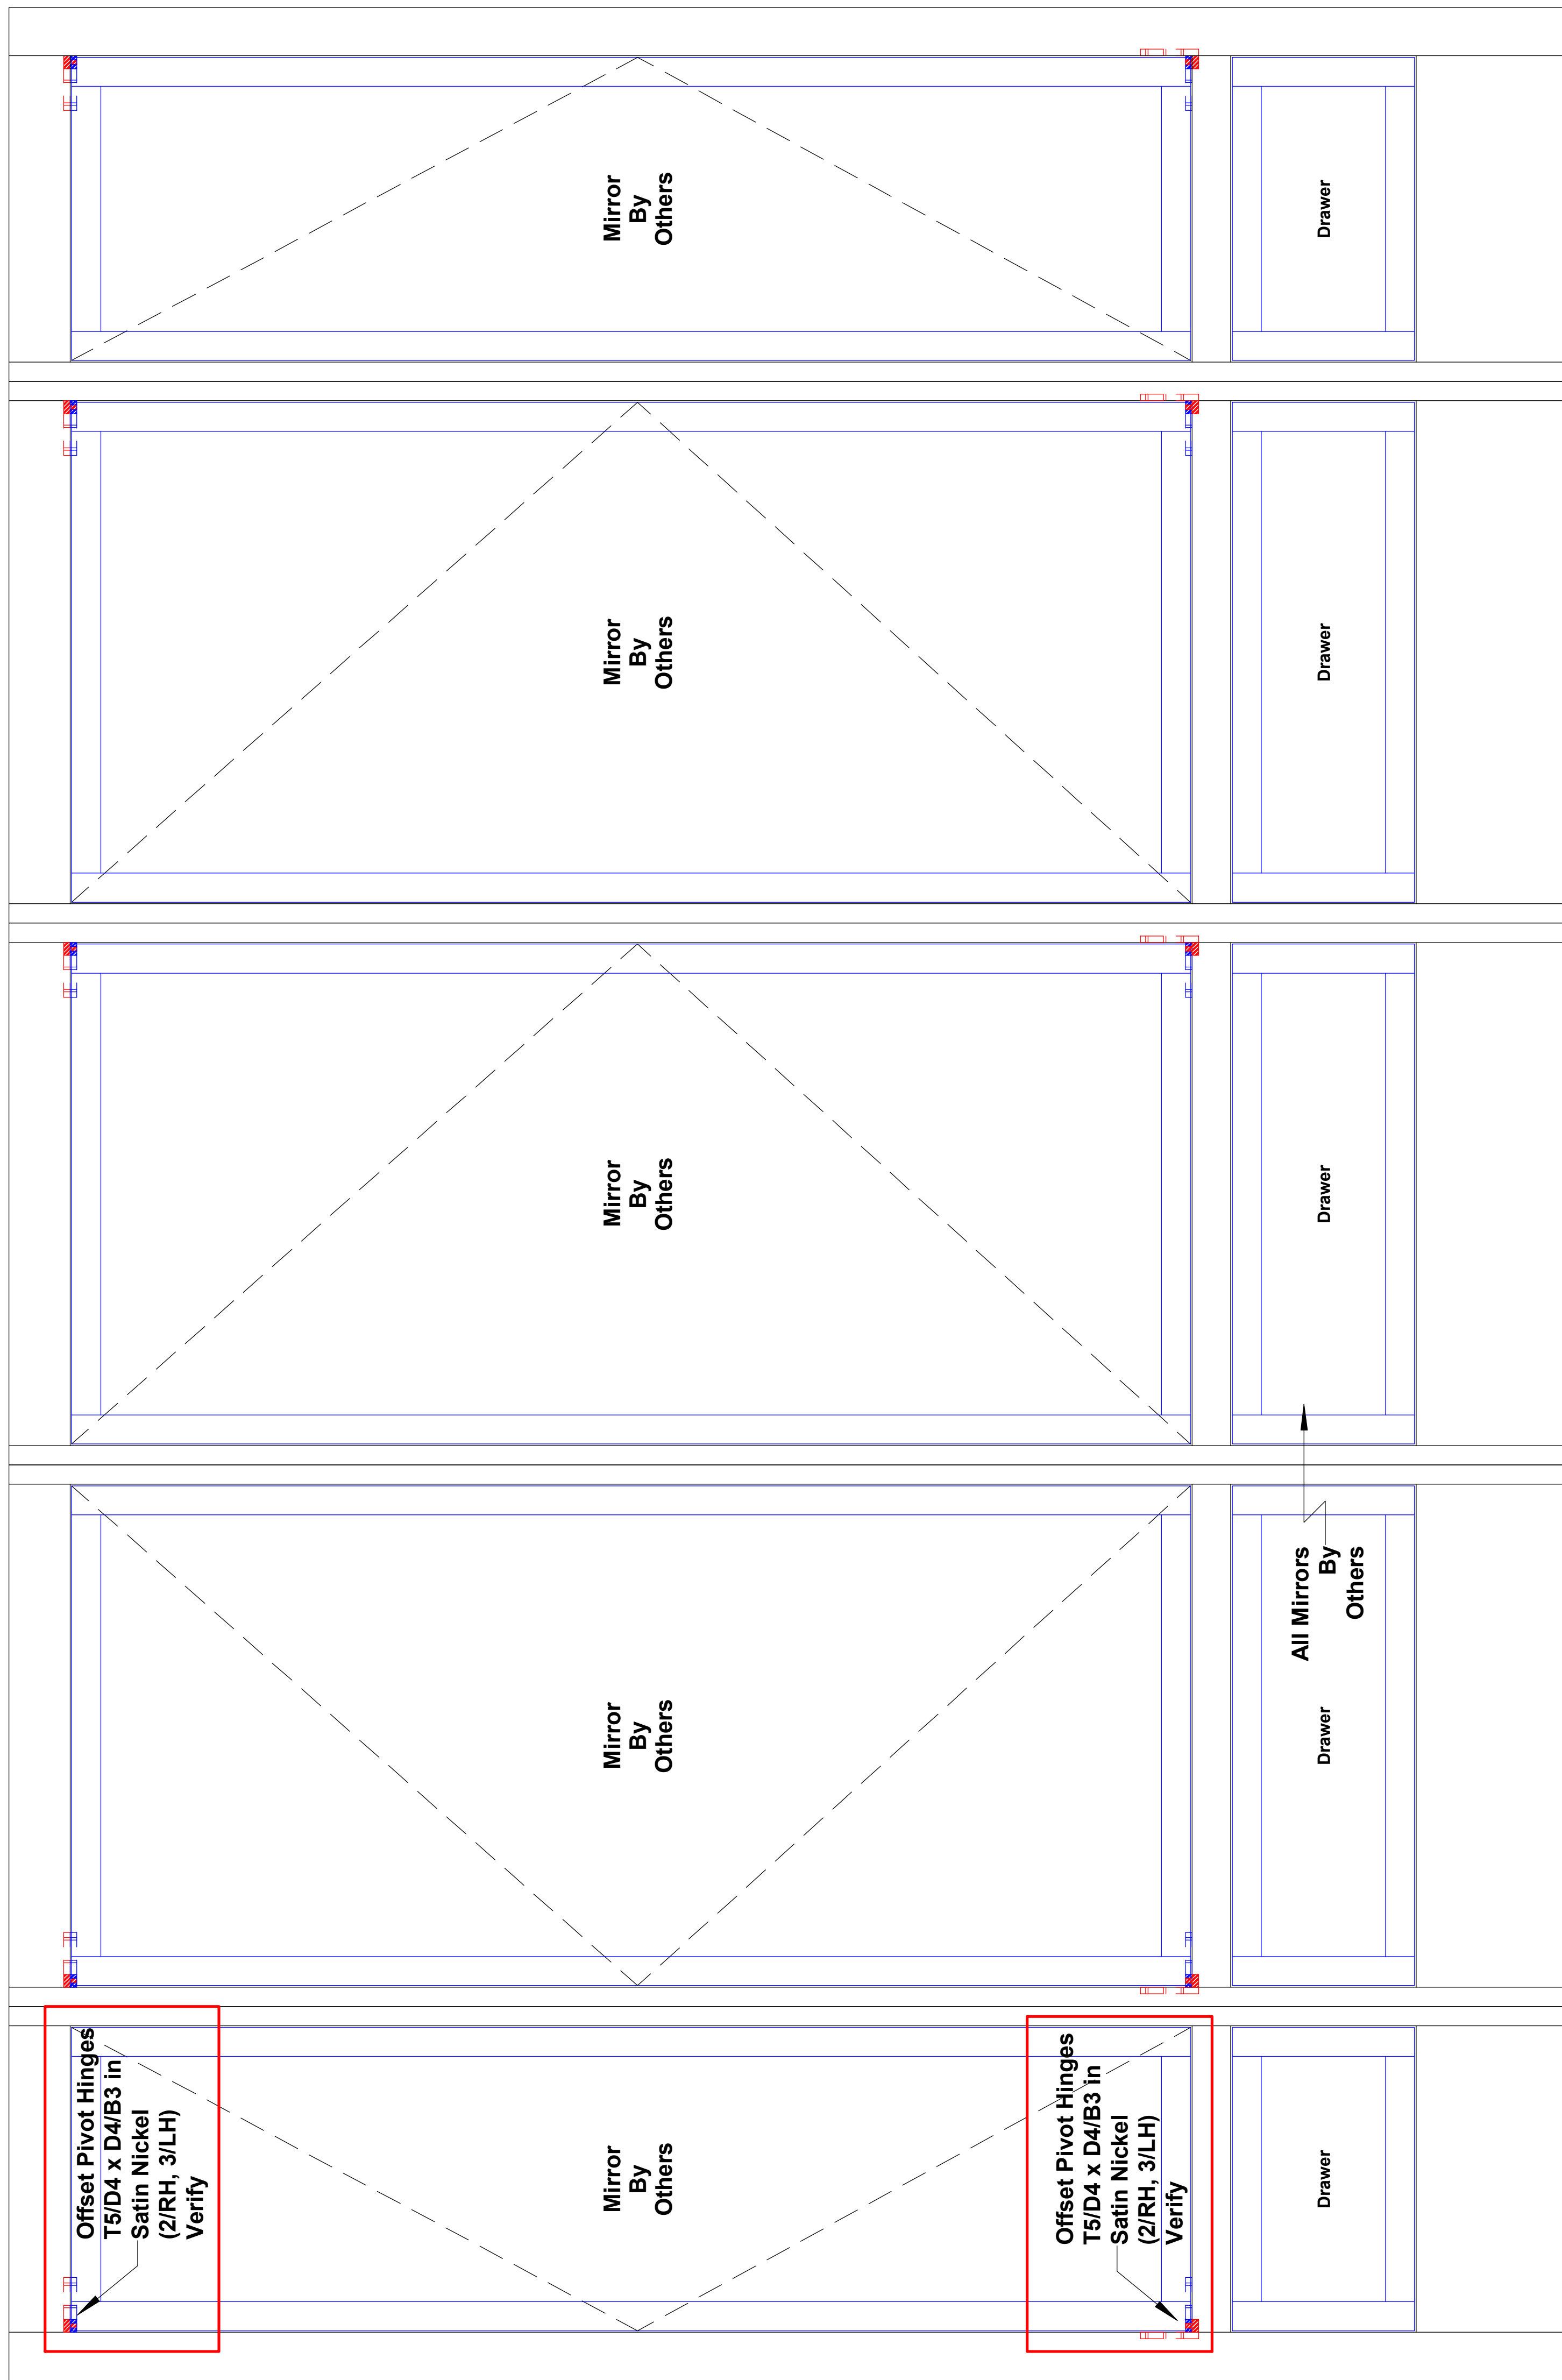

Wood Framed
 MDF Flush
 Door. Mirrors
 Excluded.
 Mouldings
 Applied
 By Others.

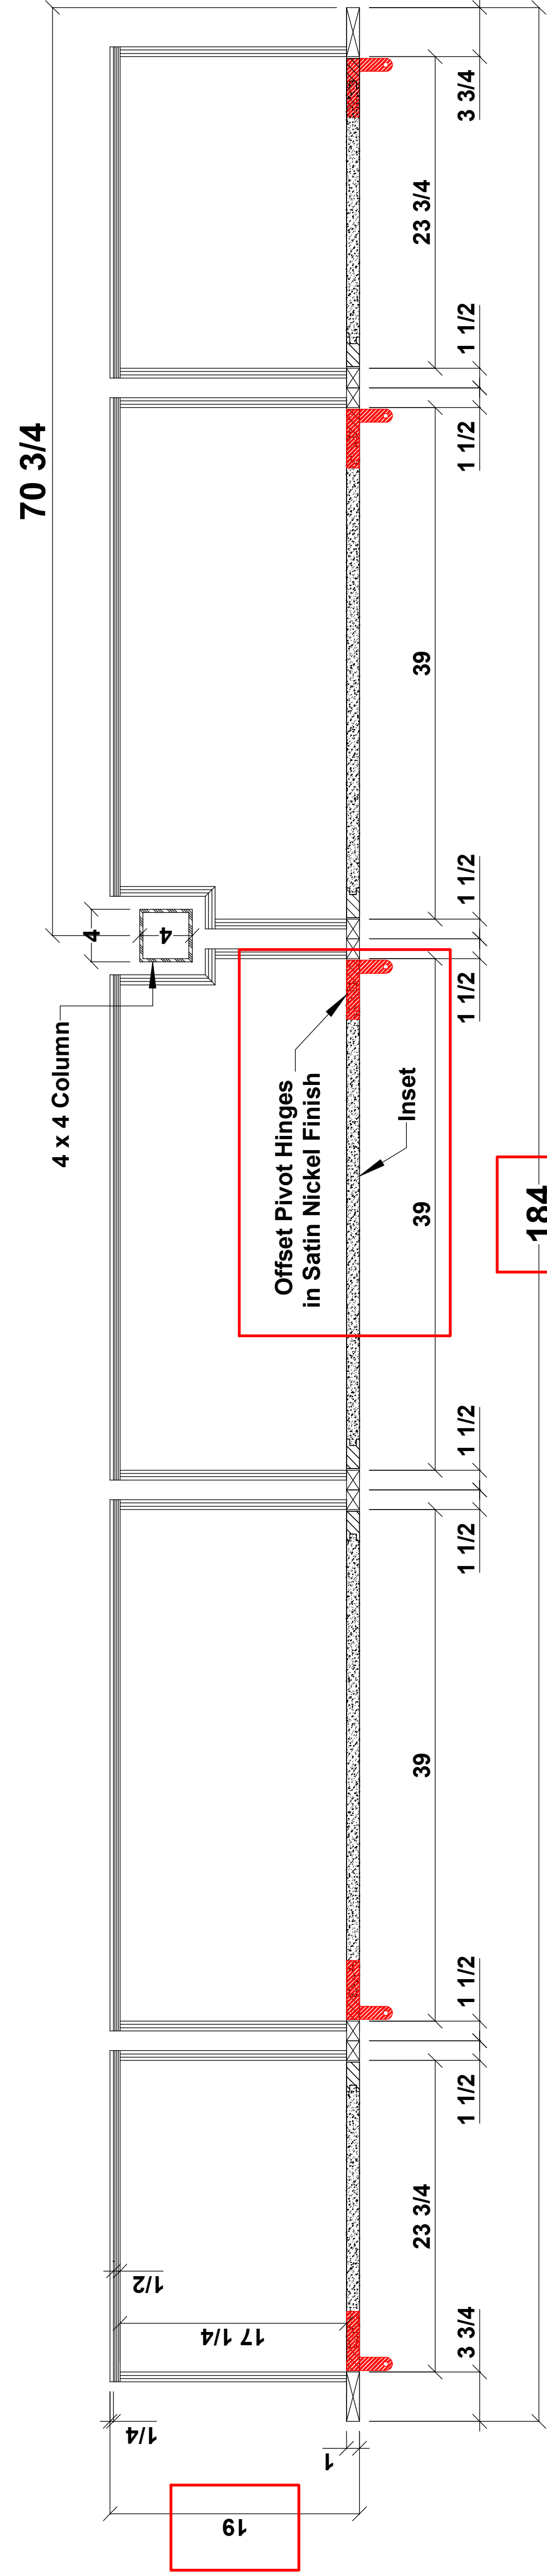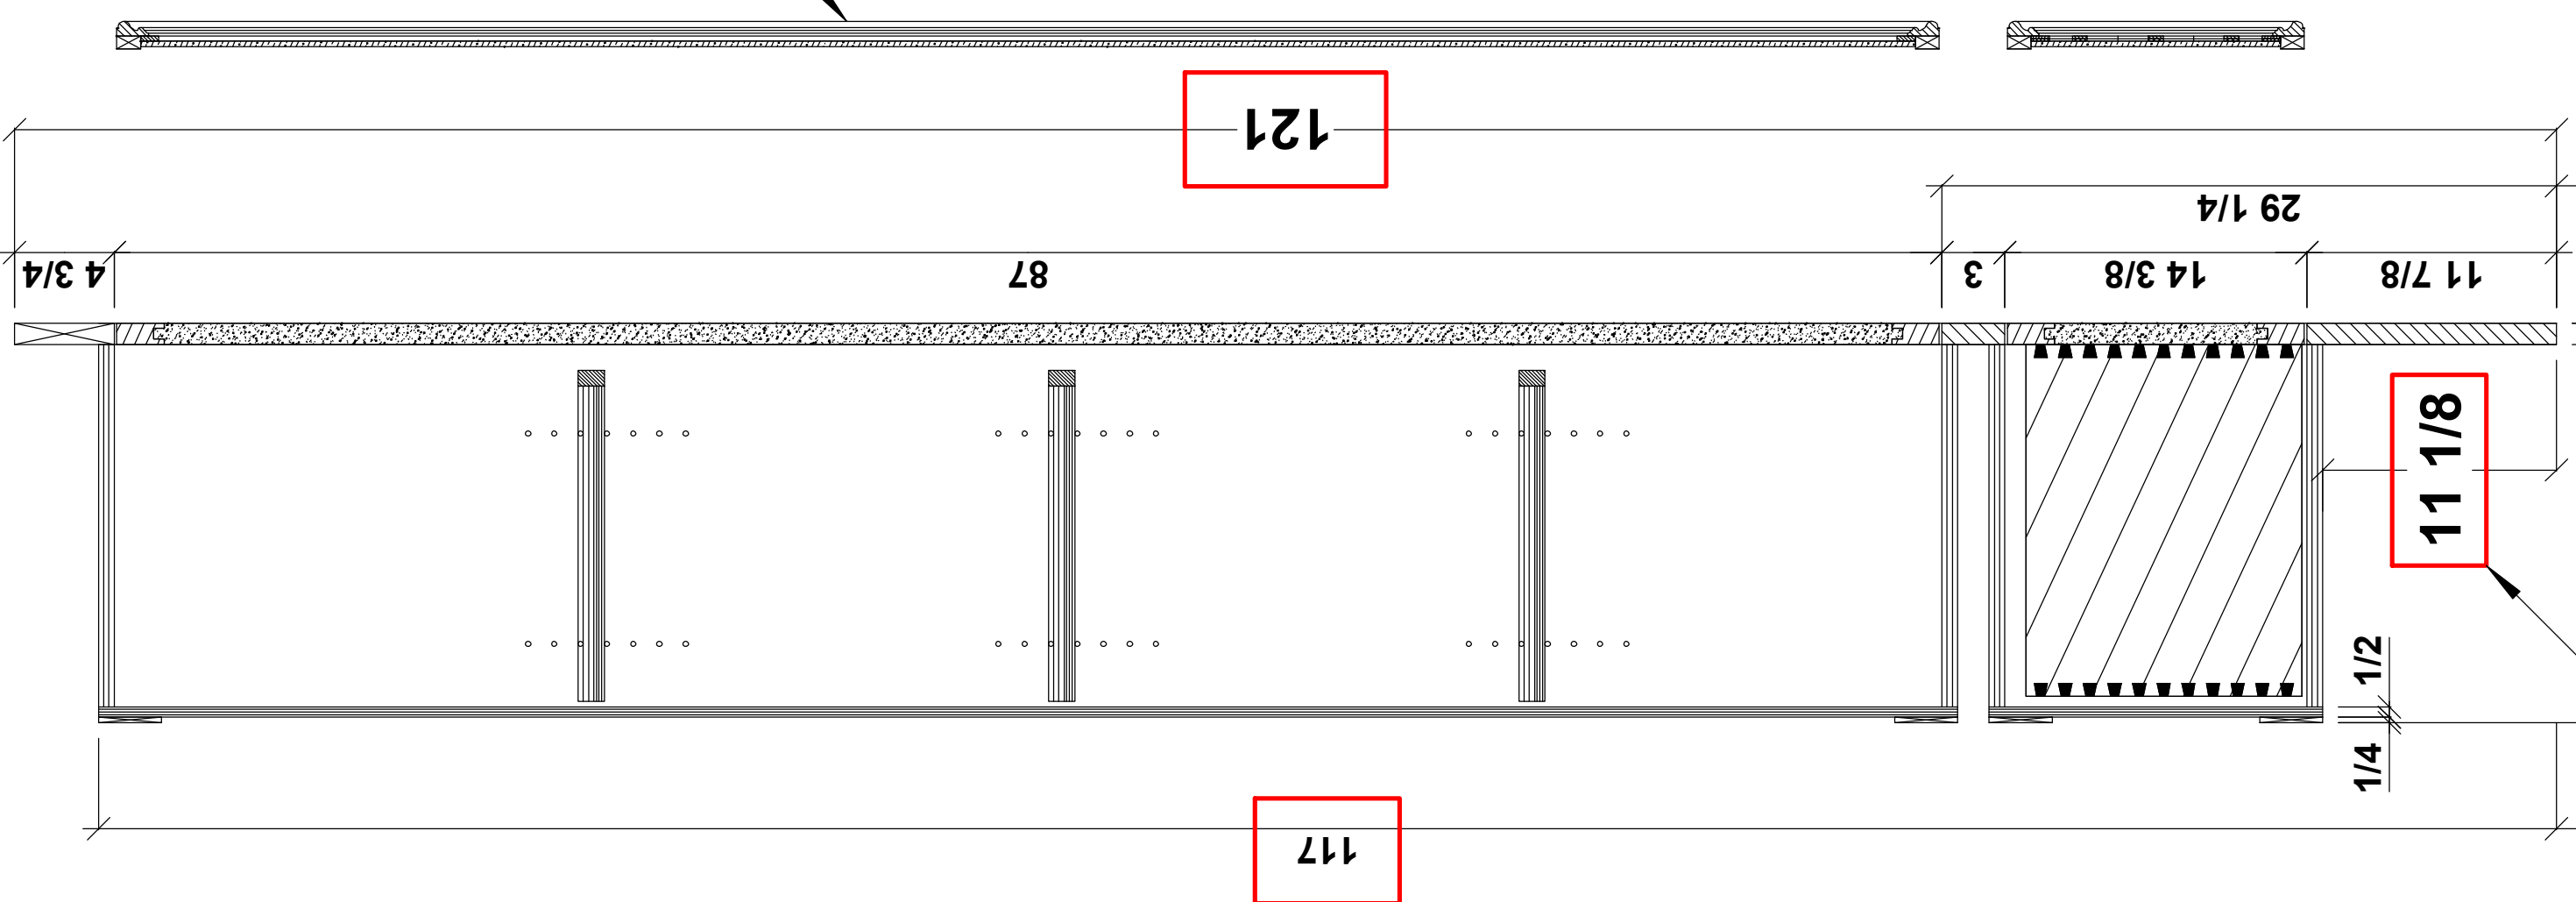


11 1/8" Must Be
 Maintained So Wall
 Layout Remains
 Consistent.

REVISED

Dining Room




Construction Set

184

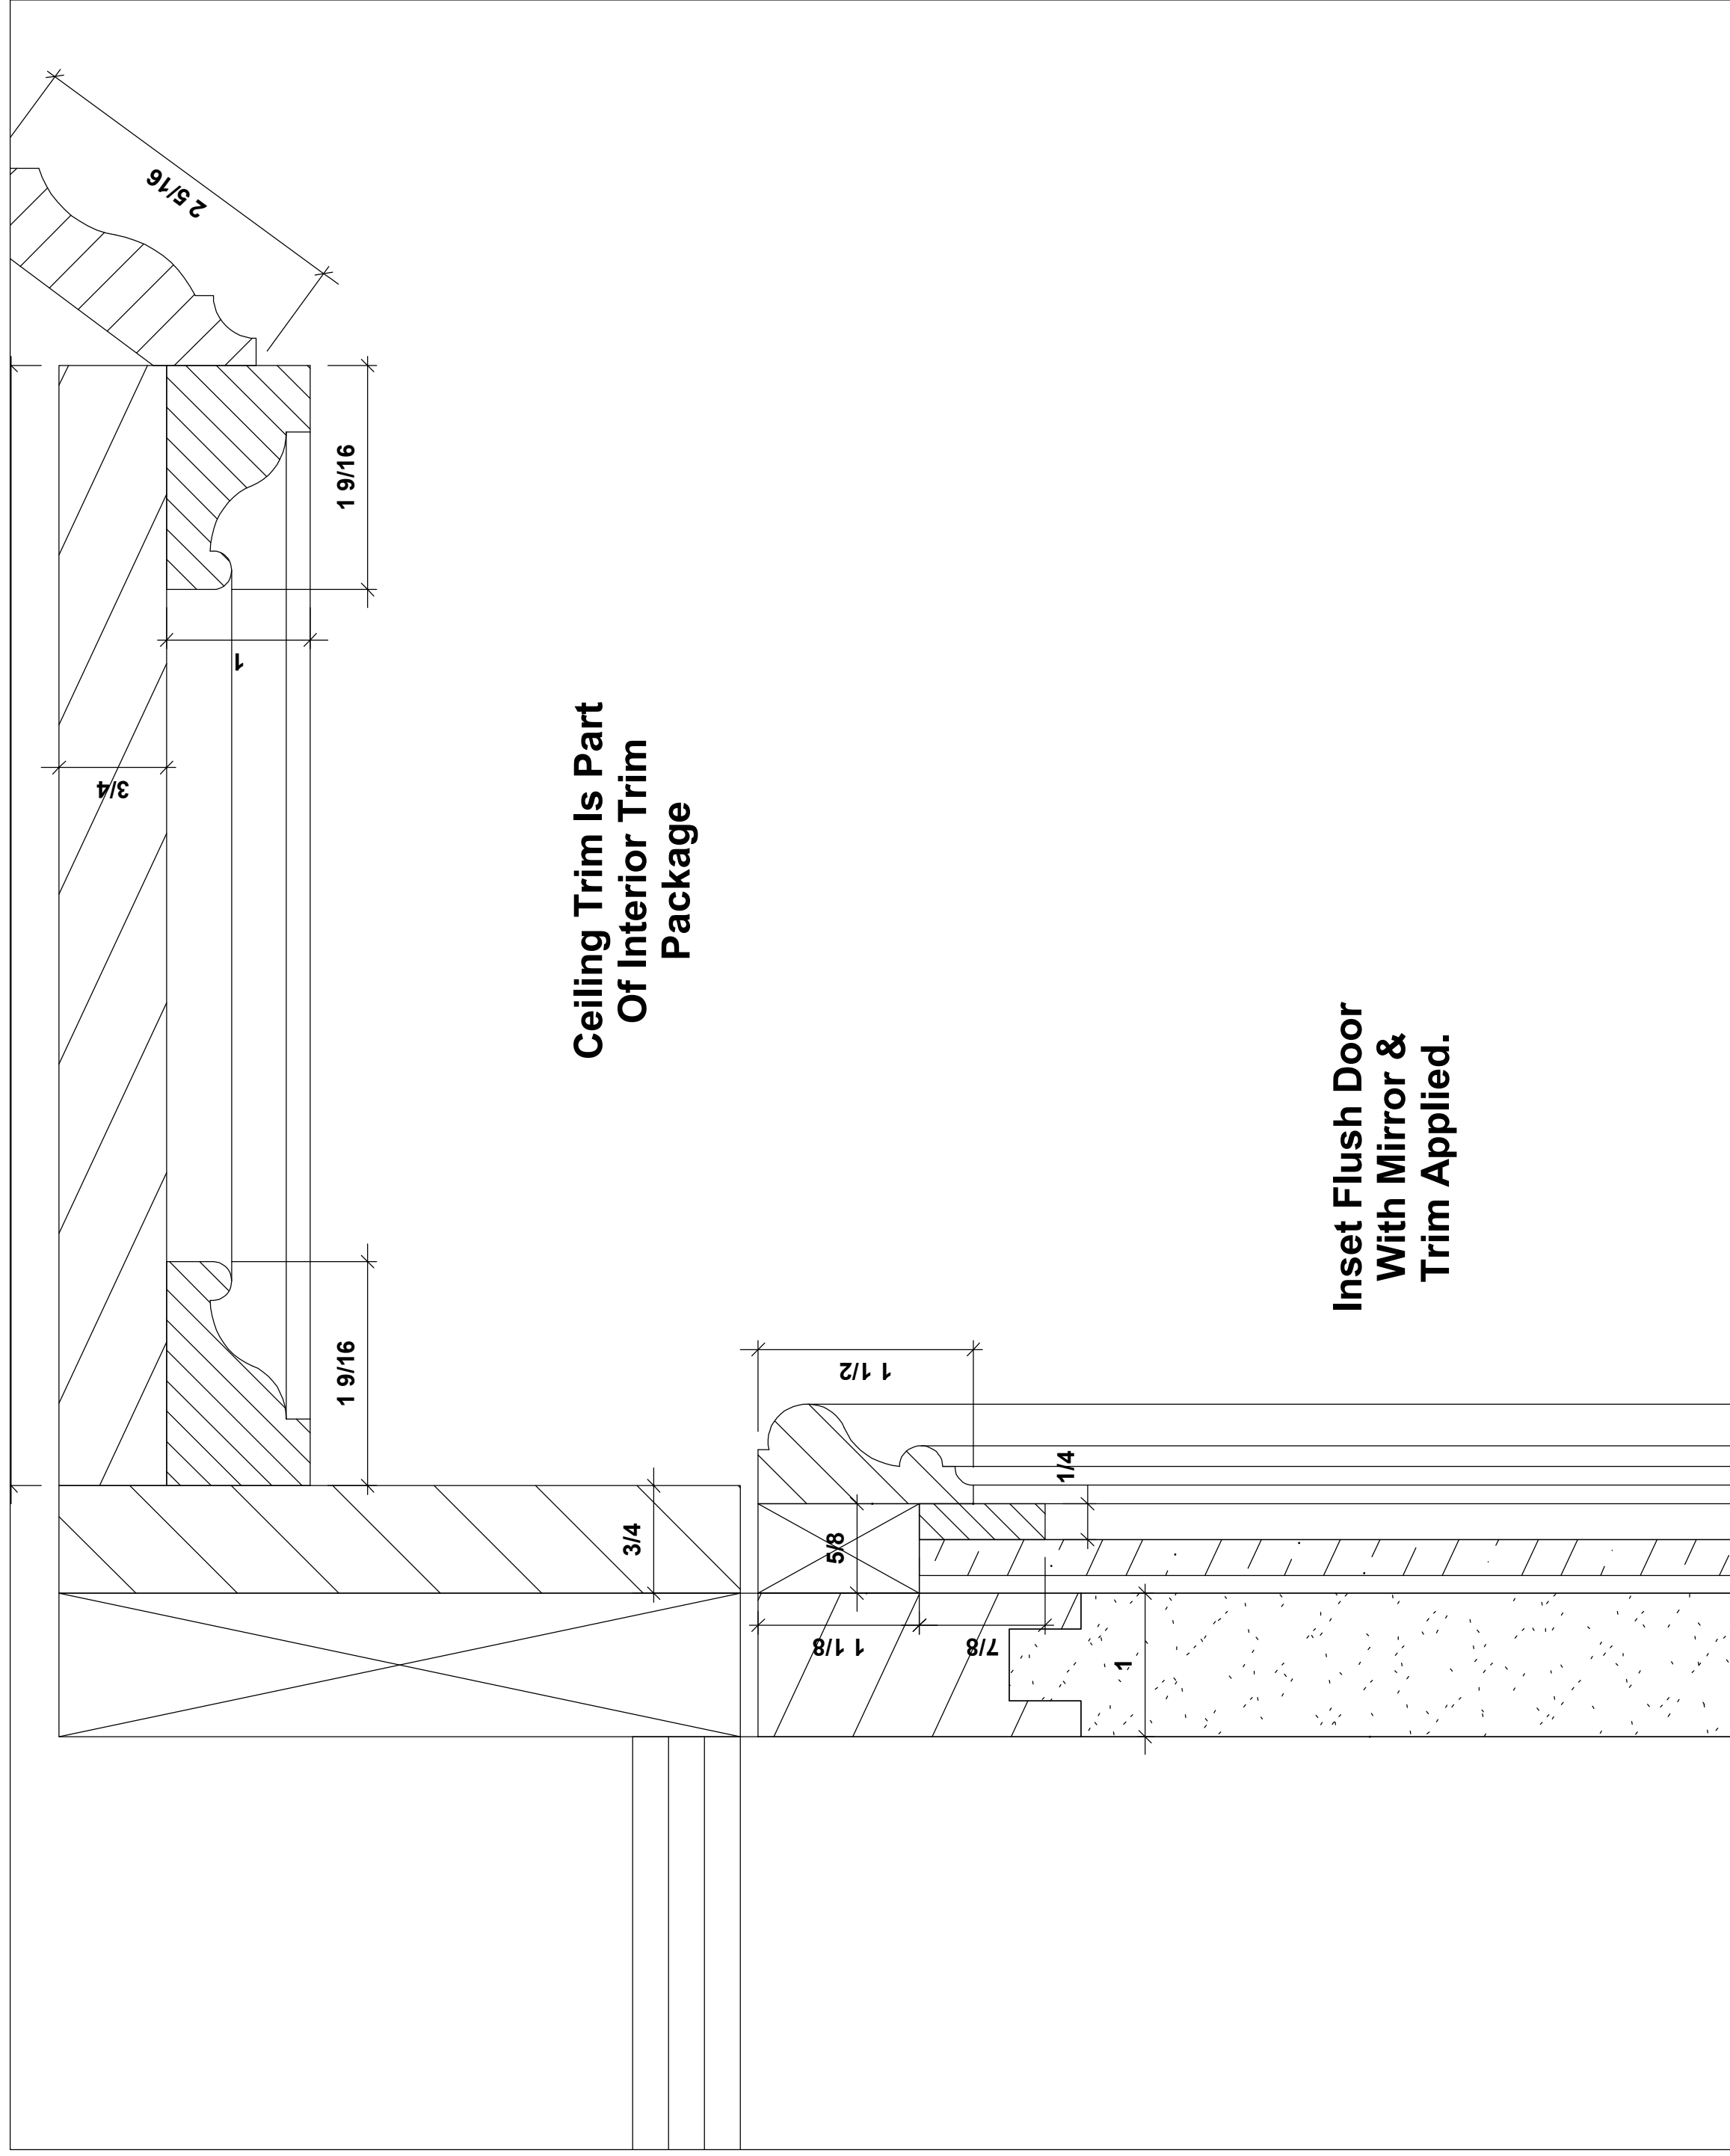

REVISED

- Notes:**
1. Dining Room Cabinets to have Paint Grade Poplar faces and Maple Ply bodies.
 2. Concealed ply surfaces are prefinished maple ply.
 3. Cabinet Doors to be Wood Framed MDF Flush doors.
 4. Cabinet Doors and face frames are 5/4 (1") solid lumber.
 5. Cabinet body members - sides, ends, partitions, and bottoms - are 3/4" ply. Backs are 1/2" ply.
 6. Cabinet Doors are Inset Flush. Cabinet doors to be Hung on Offset Pivot Hinges T5/D4 x D4/B3 in Satin Nickel Finish (2/RH, 3/LH) at Elevation B. Cabinets to have 3/32" Reveal after Painted Finish (Verify).
 7. All Mouldings applied by others.
 8. Mirrors by others.
 9. Bumpers @ Doors are by others.
 10. Decorative hardware and non-wood tops are by others.
 11. Verify all dimensions and specs.

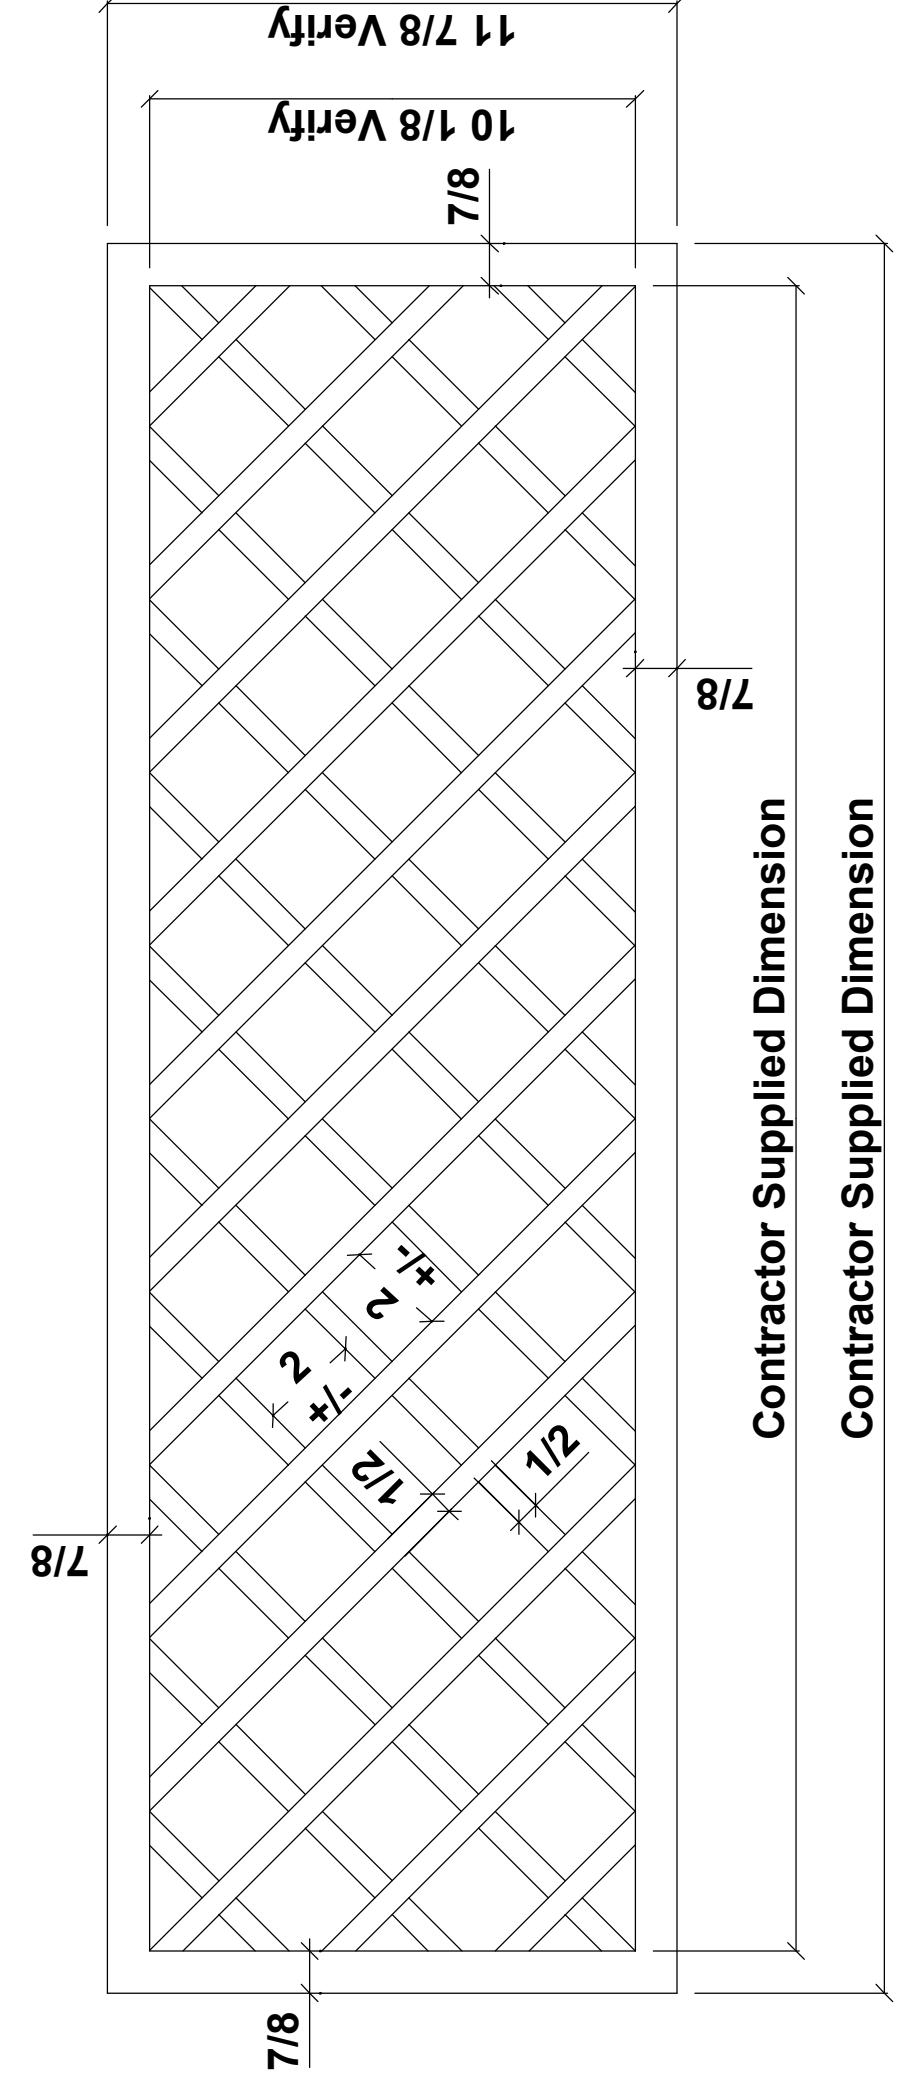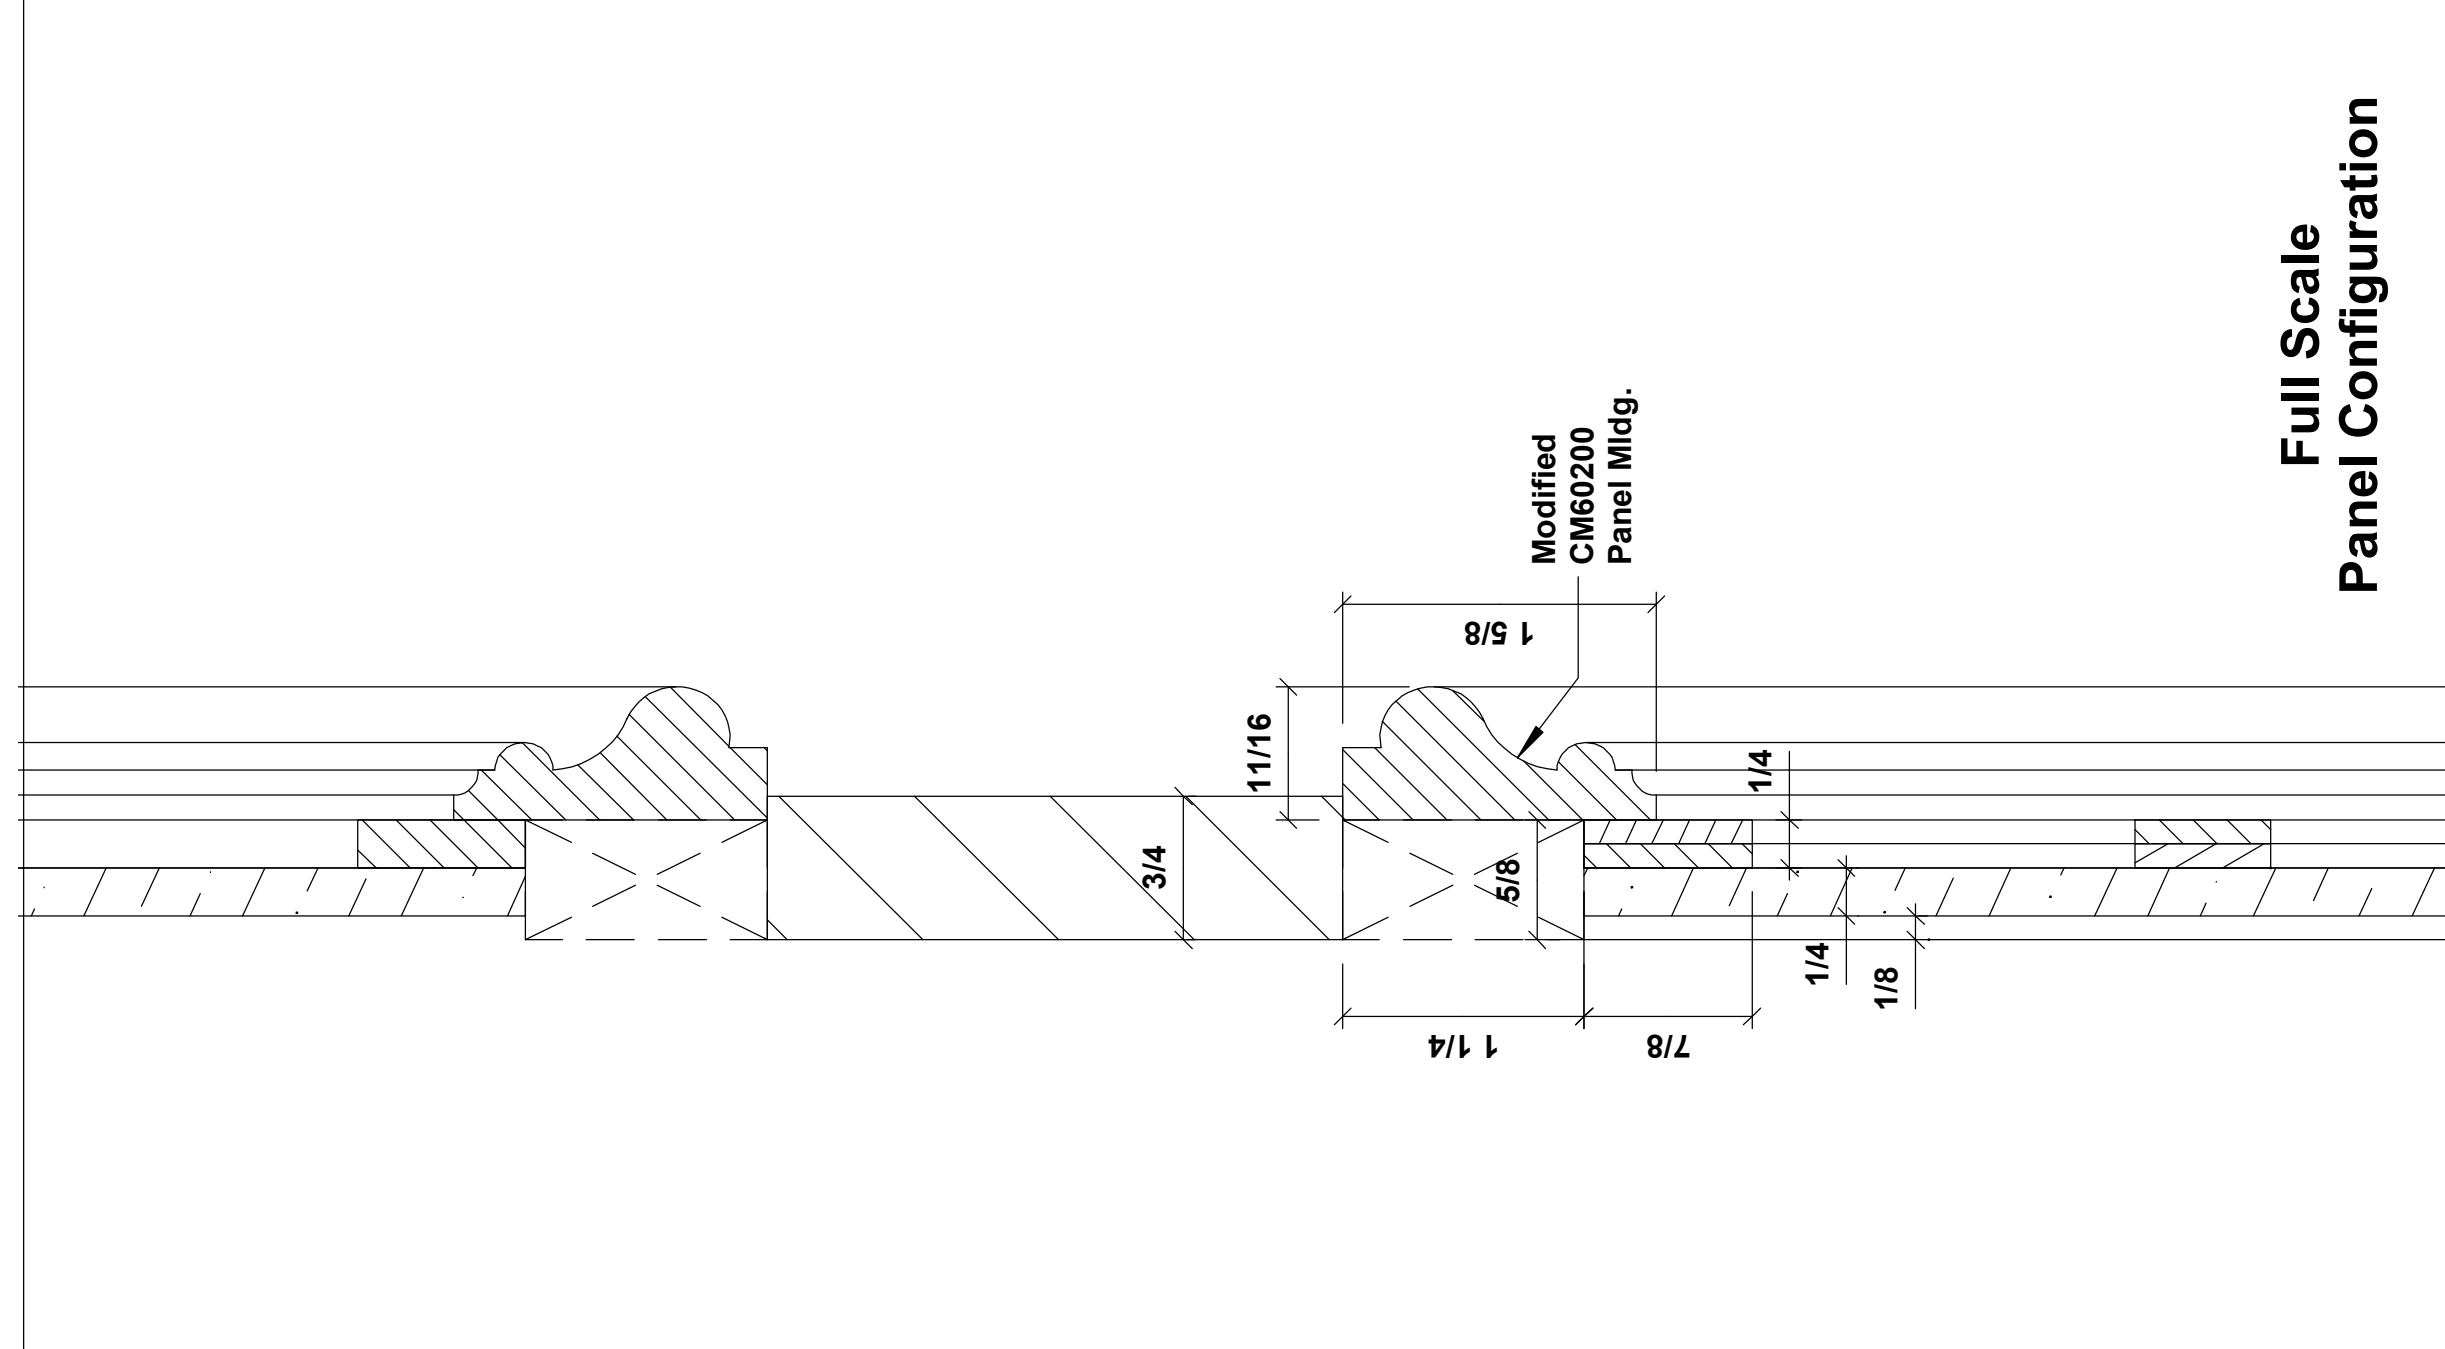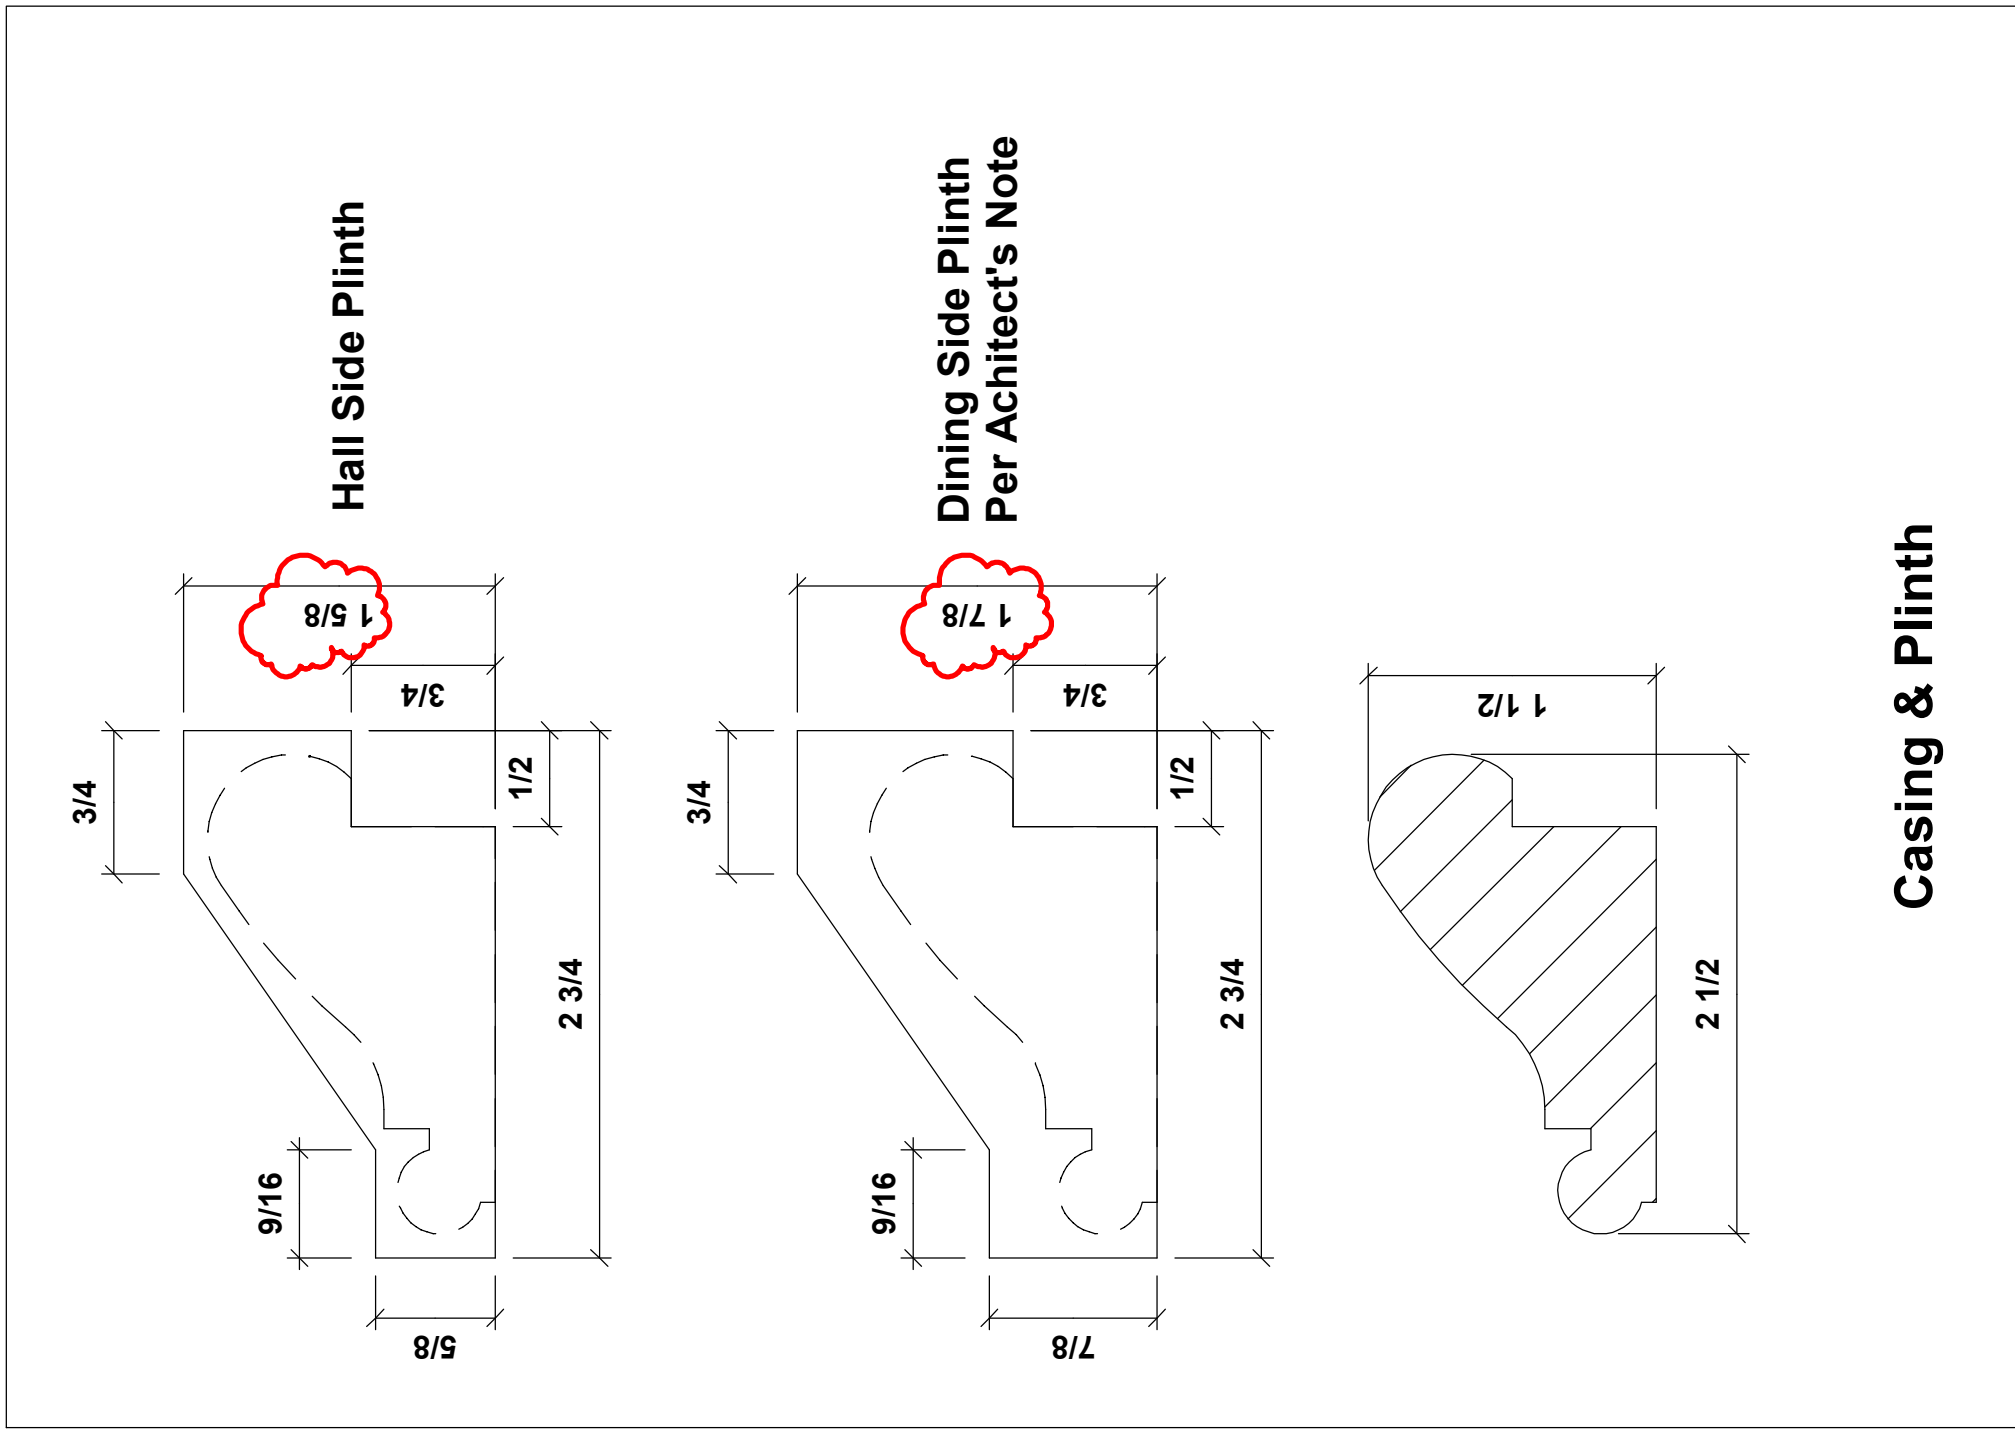

Lattice 'Grilles' Are MDF - Painted


Construction Set

Dining Room

REVISED

Cabinets and Lattice Panels are
manufactured by Shaver Millwork.
All other material for Dining Room
will be shipped as lineal mouldings.

Construction Set

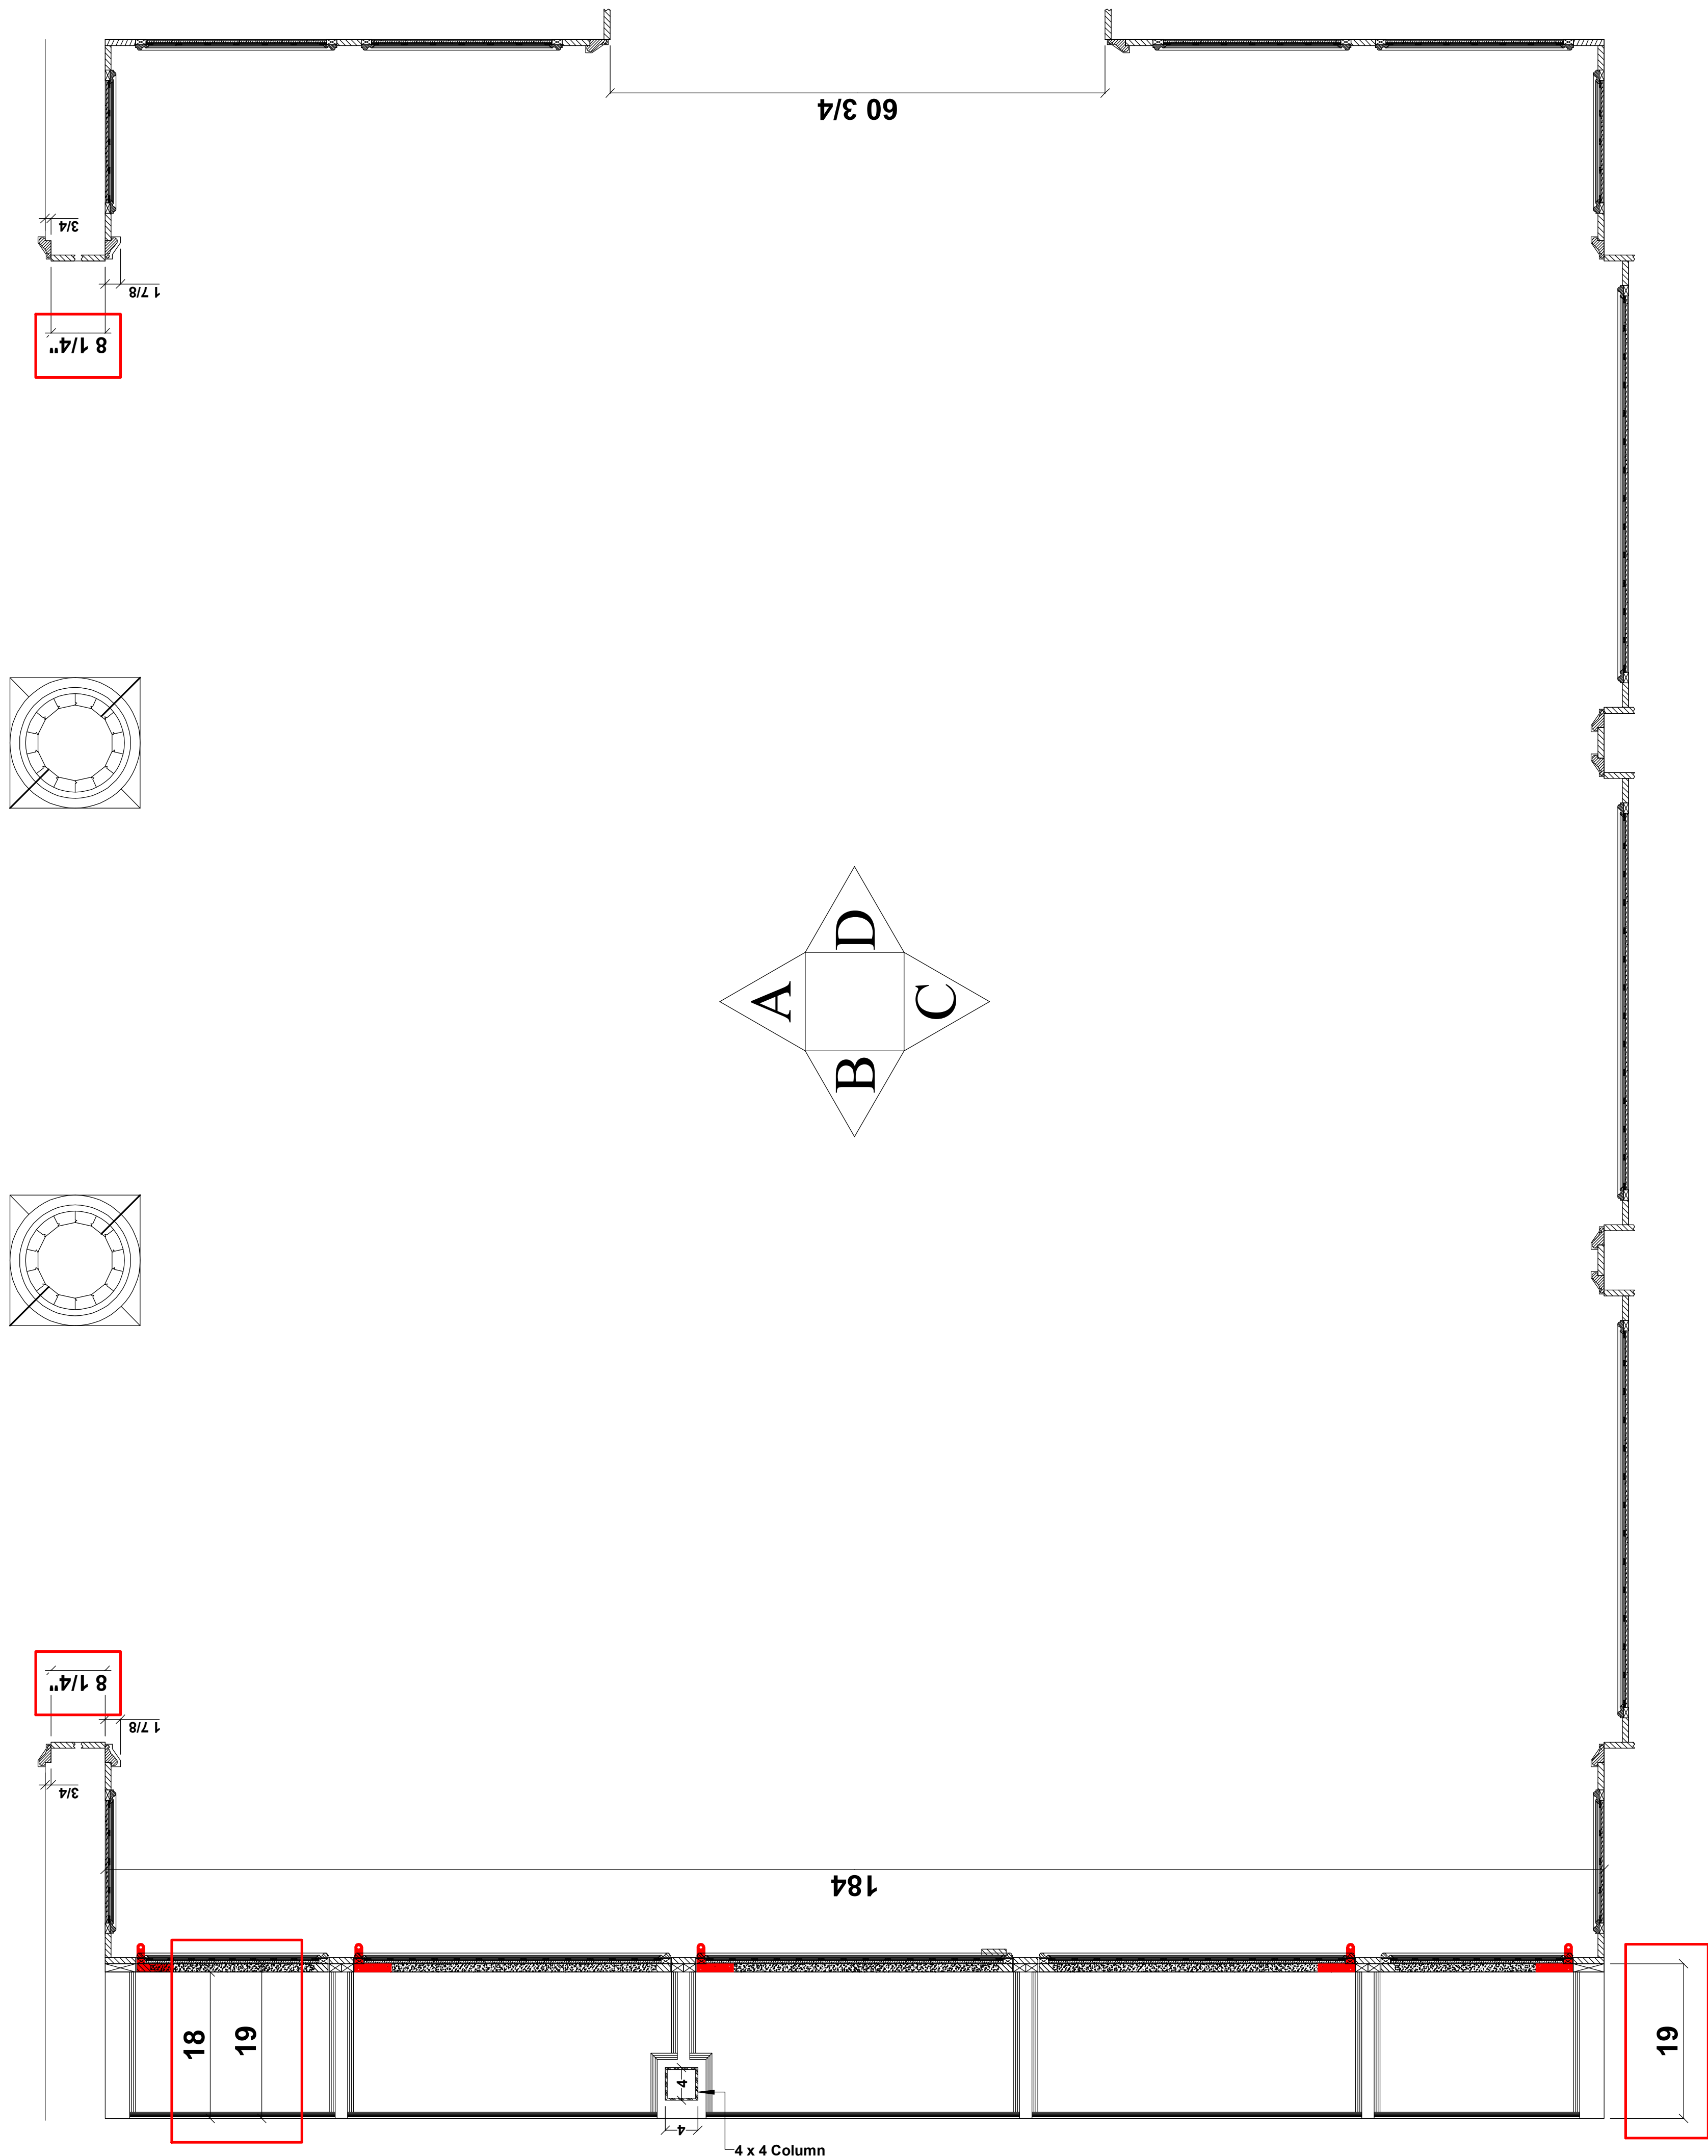

Dining Room